
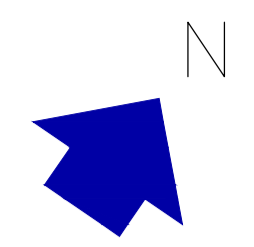



Block B: Ground Floor Plan

 


GENERAL NOTES

1. COPYRIGHT RESERVED
2. DO NOT SCALE DRAWING. USE FIGURED DIMENSIONS ONLY.
3. ALL DISCREPANCIES TO BE REPORTED TO ARCHITECT.
4. THE CONTRACTOR IS RESPONSIBLE FOR CHECKING ALL LEVELS AND DIMENSIONS.
5. ALL STRUCTURE TO BE TO STRUCTURAL ENGINEERS DETAILS.
6. ALL MECH & ELEC SERVICES TO SERVICES ENGINEERS DETAILS.
7. ALL PROPRIETARY ITEMS TO BE INSTALLED IN ACCORDANCE WITH MANUFACTURERS INSTRUCTIONS.
8. CONTRACTOR IS RESPONSIBLE FOR THE COORDINATION OF STRUCTURE FIXINGS AND SERVICES.

REV	DATE	DESCRIPTION	BY

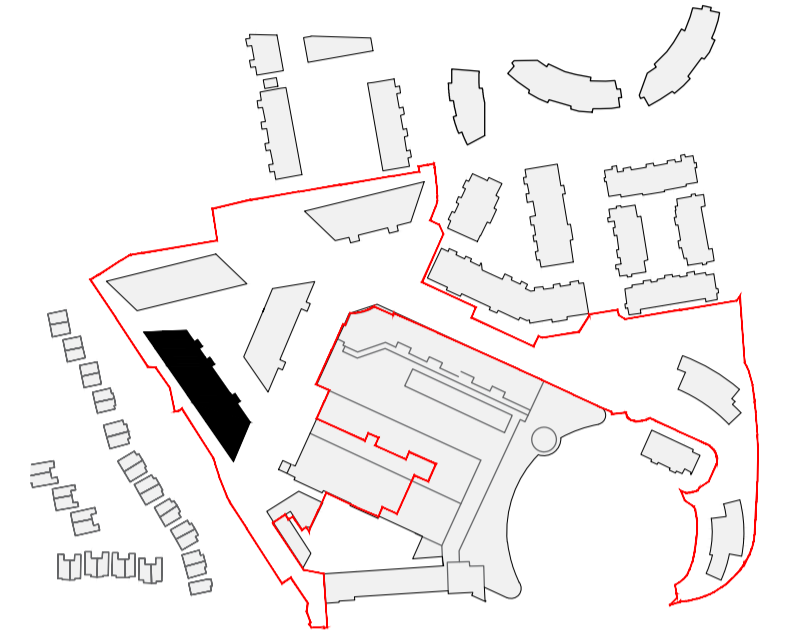

Keyplan
Not to Scale

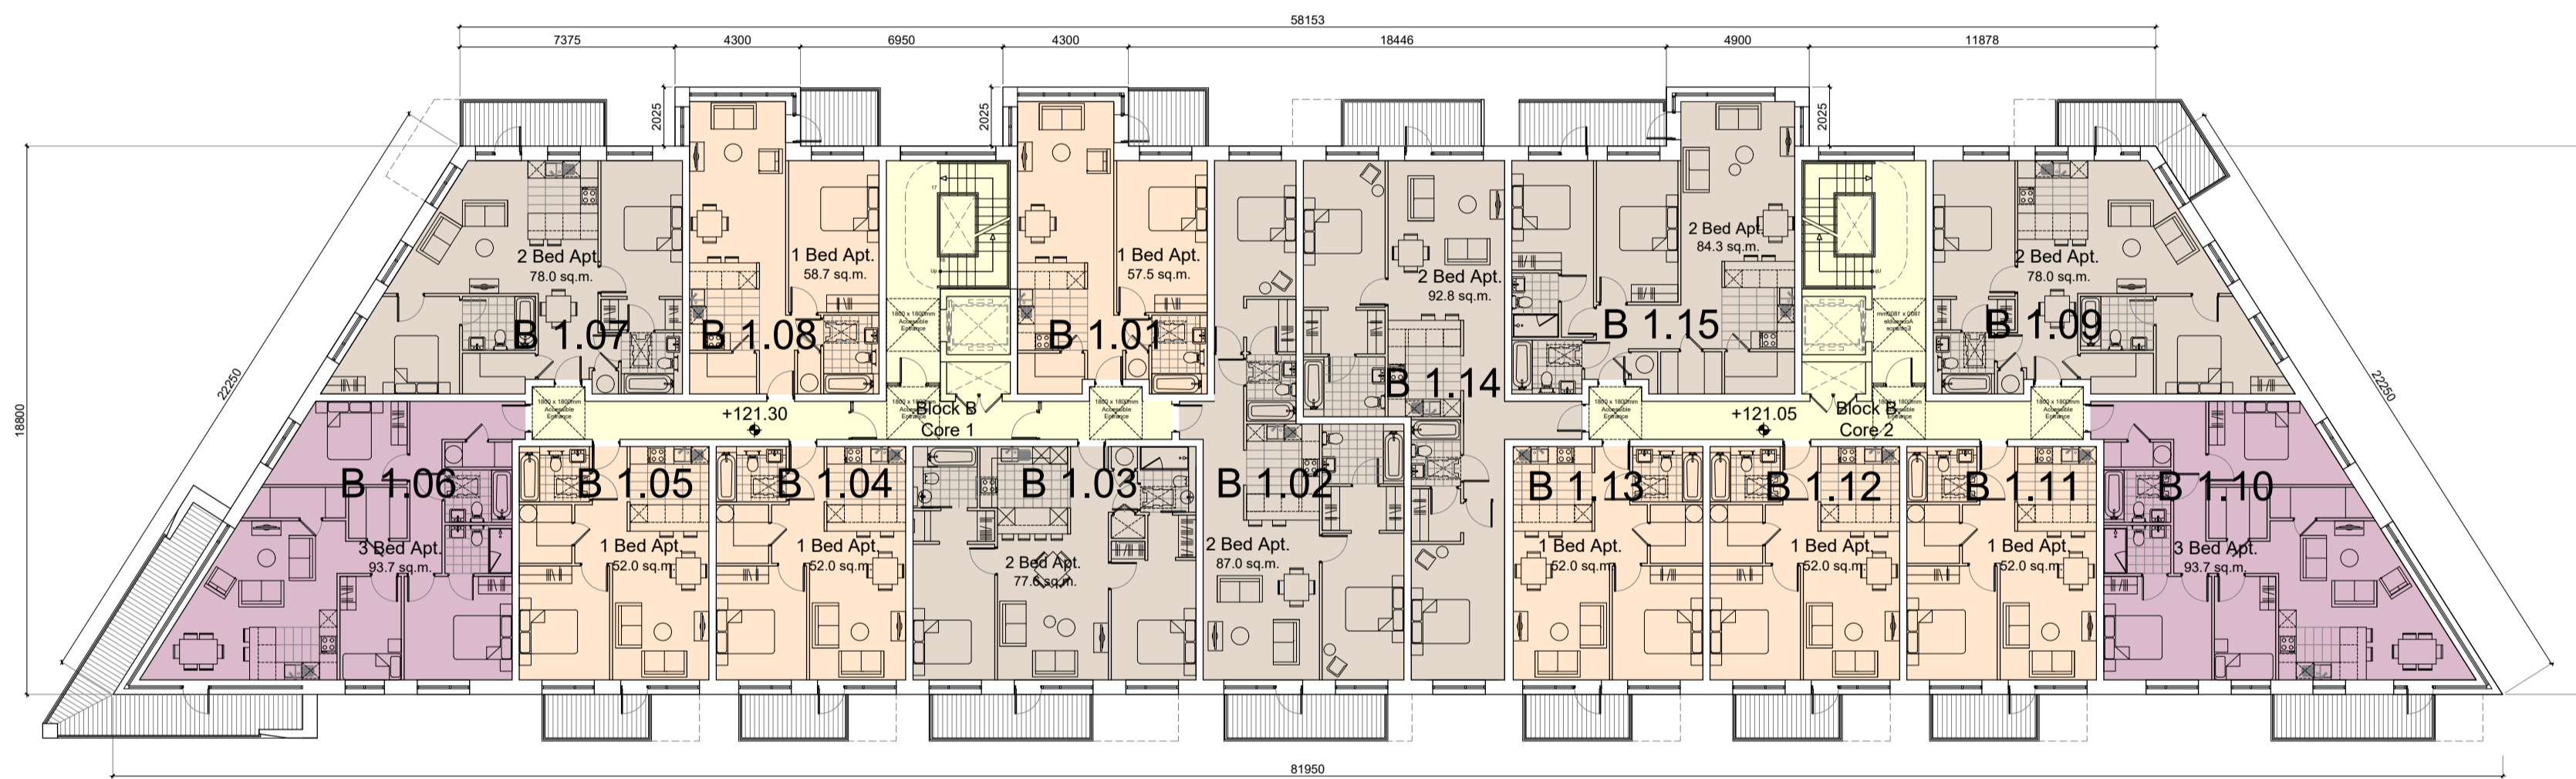


Block B: First Floor Plan




LEGEND

- Application Site Boundary
- 1 Bed Apartment
- 2 Bed Apart
- 3 Bed Apart
- Circulation

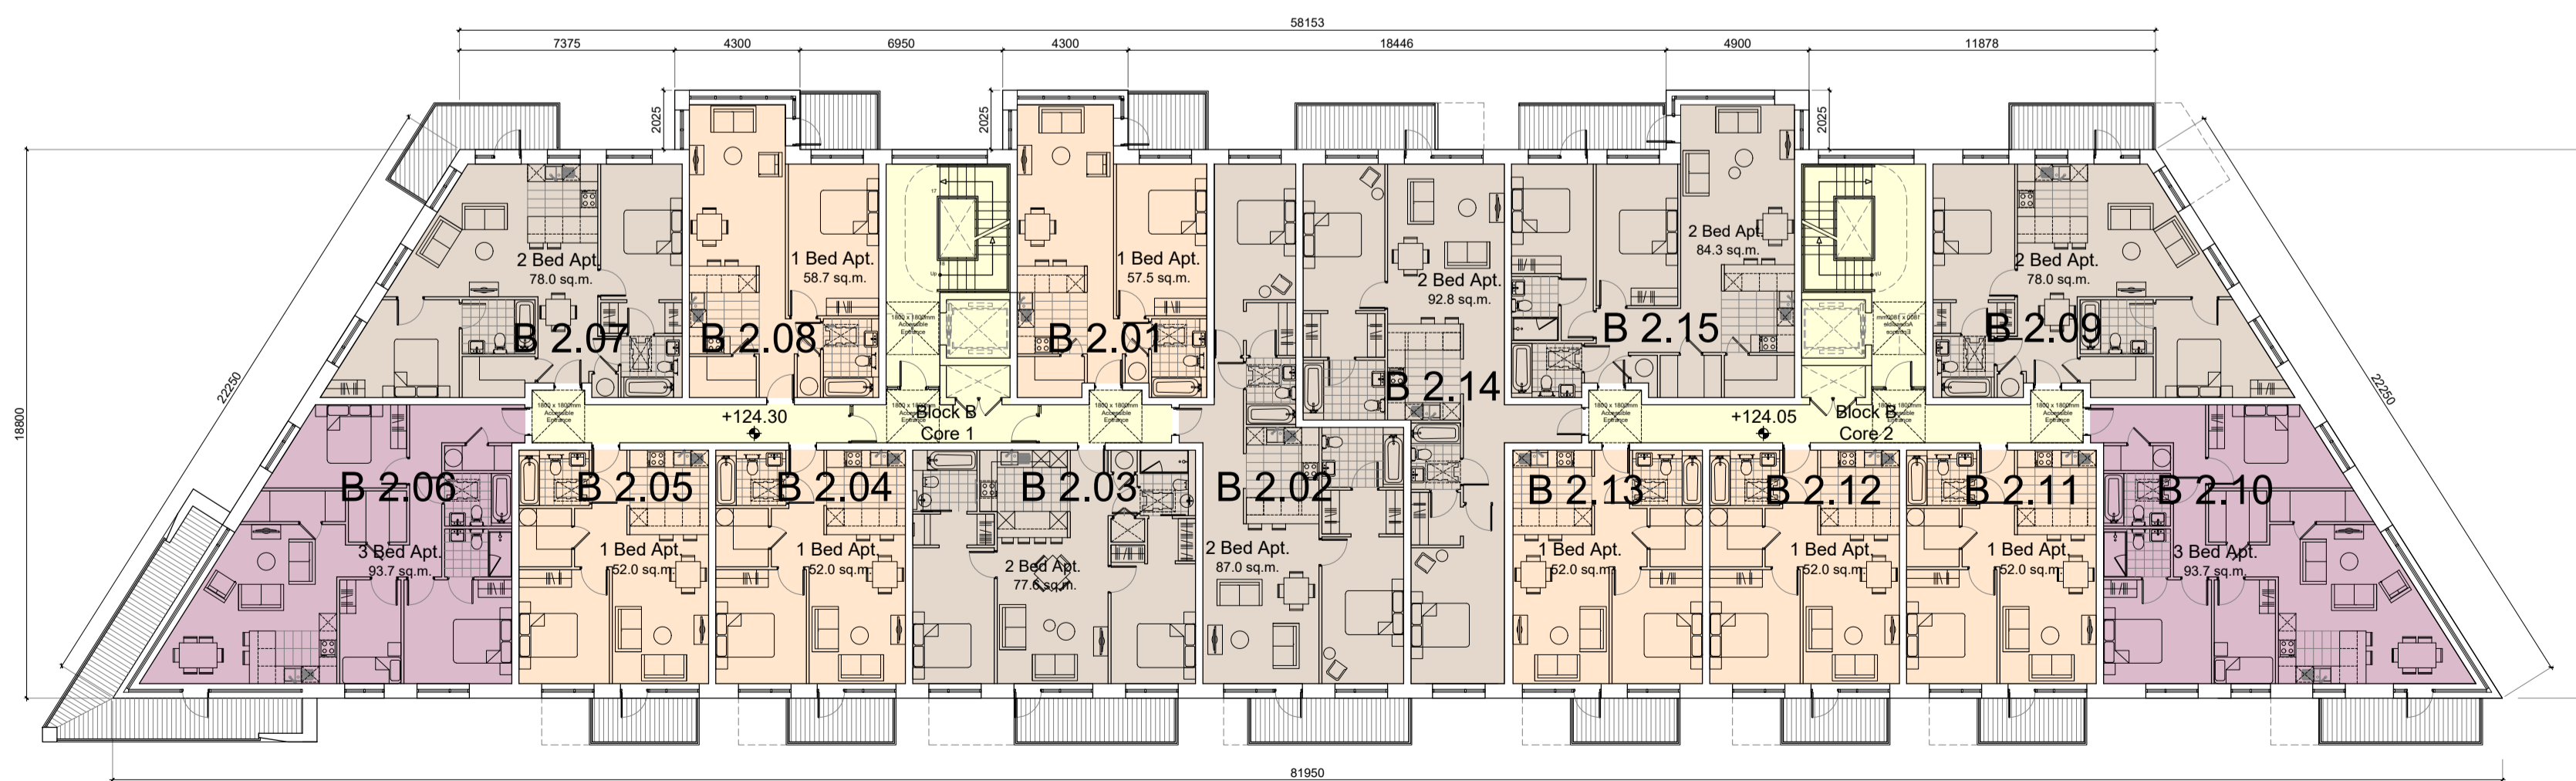

Block B: Second Floor Plan

 

JOHN FLEMING ARCHITECTS
103 LEESON STREET UPPER, DUBLIN 4.
T: (01) 6689888 E: info@jfa.ie W: www.jfa.ie

CLIENT
OBSF (I) Limited

PROJECT
Housing Development at Citywest
Citywest, South Dublin

DRAWING
Block B
Proposed Plans

SCALE	JOB NO.
1:200	1833
DRAWN BY	OCNLD
DATE	September 2019
DRAWING NUMBER	REVISION
P-2-001	0

DRAWING LOCATION
+18_jfa\1833-02-planning\3.1_planning_application\3.1.dwg

DRAWING STATUS
PLANNING