
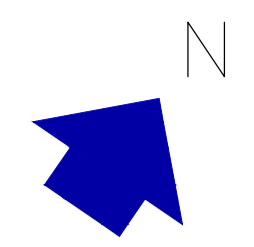



Block B: Third Floor Plan

 

**GENERAL NOTES**

1. COPYRIGHT RESERVED
2. DO NOT SCALE DRAWING. USE FIGURED DIMENSIONS ONLY.
3. ALL DISCREPANCIES TO BE REPORTED TO ARCHITECT.
4. THE CONTRACTOR IS RESPONSIBLE FOR CHECKING ALL LEVELS AND DIMENSIONS.
5. ALL STRUCTURE TO BE TO STRUCTURAL ENGINEERS DETAILS.
6. ALL MECH & ELEC SERVICES TO SERVICES ENGINEERS DETAILS.
7. ALL PROPRIETARY ITEMS TO BE INSTALLED IN ACCORDANCE WITH MANUFACTURERS INSTRUCTIONS.
8. CONTRACTOR IS RESPONSIBLE FOR THE COORDINATION OF STRUCTURE FINISHES AND SERVICES.


REV	DATE	DESCRIPTION	BY

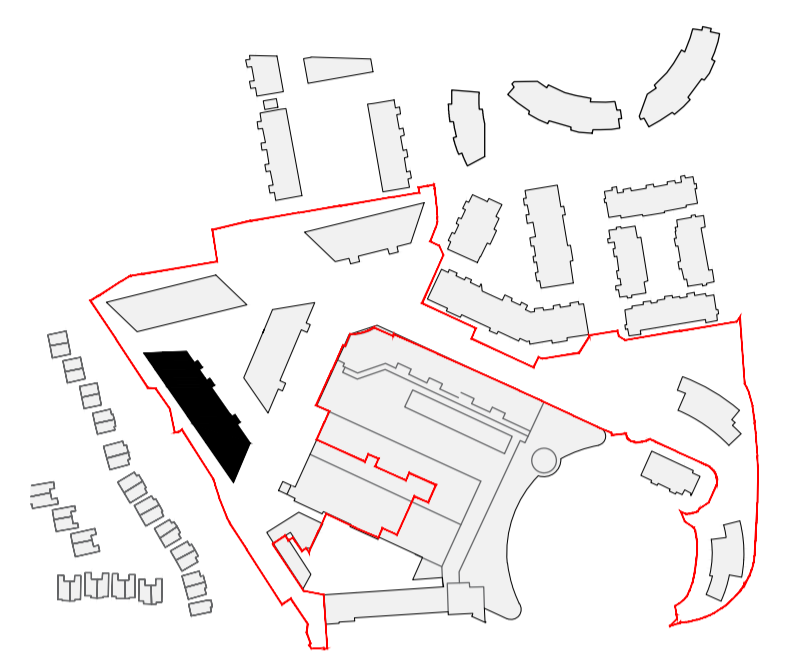

Keyplan  
Not to Scale




Block B: Fourth Floor Plan

 


**LEGEND**

- Application Site Boundary
- 1 Bed Apartment
- 2 Bed Apt
- 3 Bed Apt
- Circulation

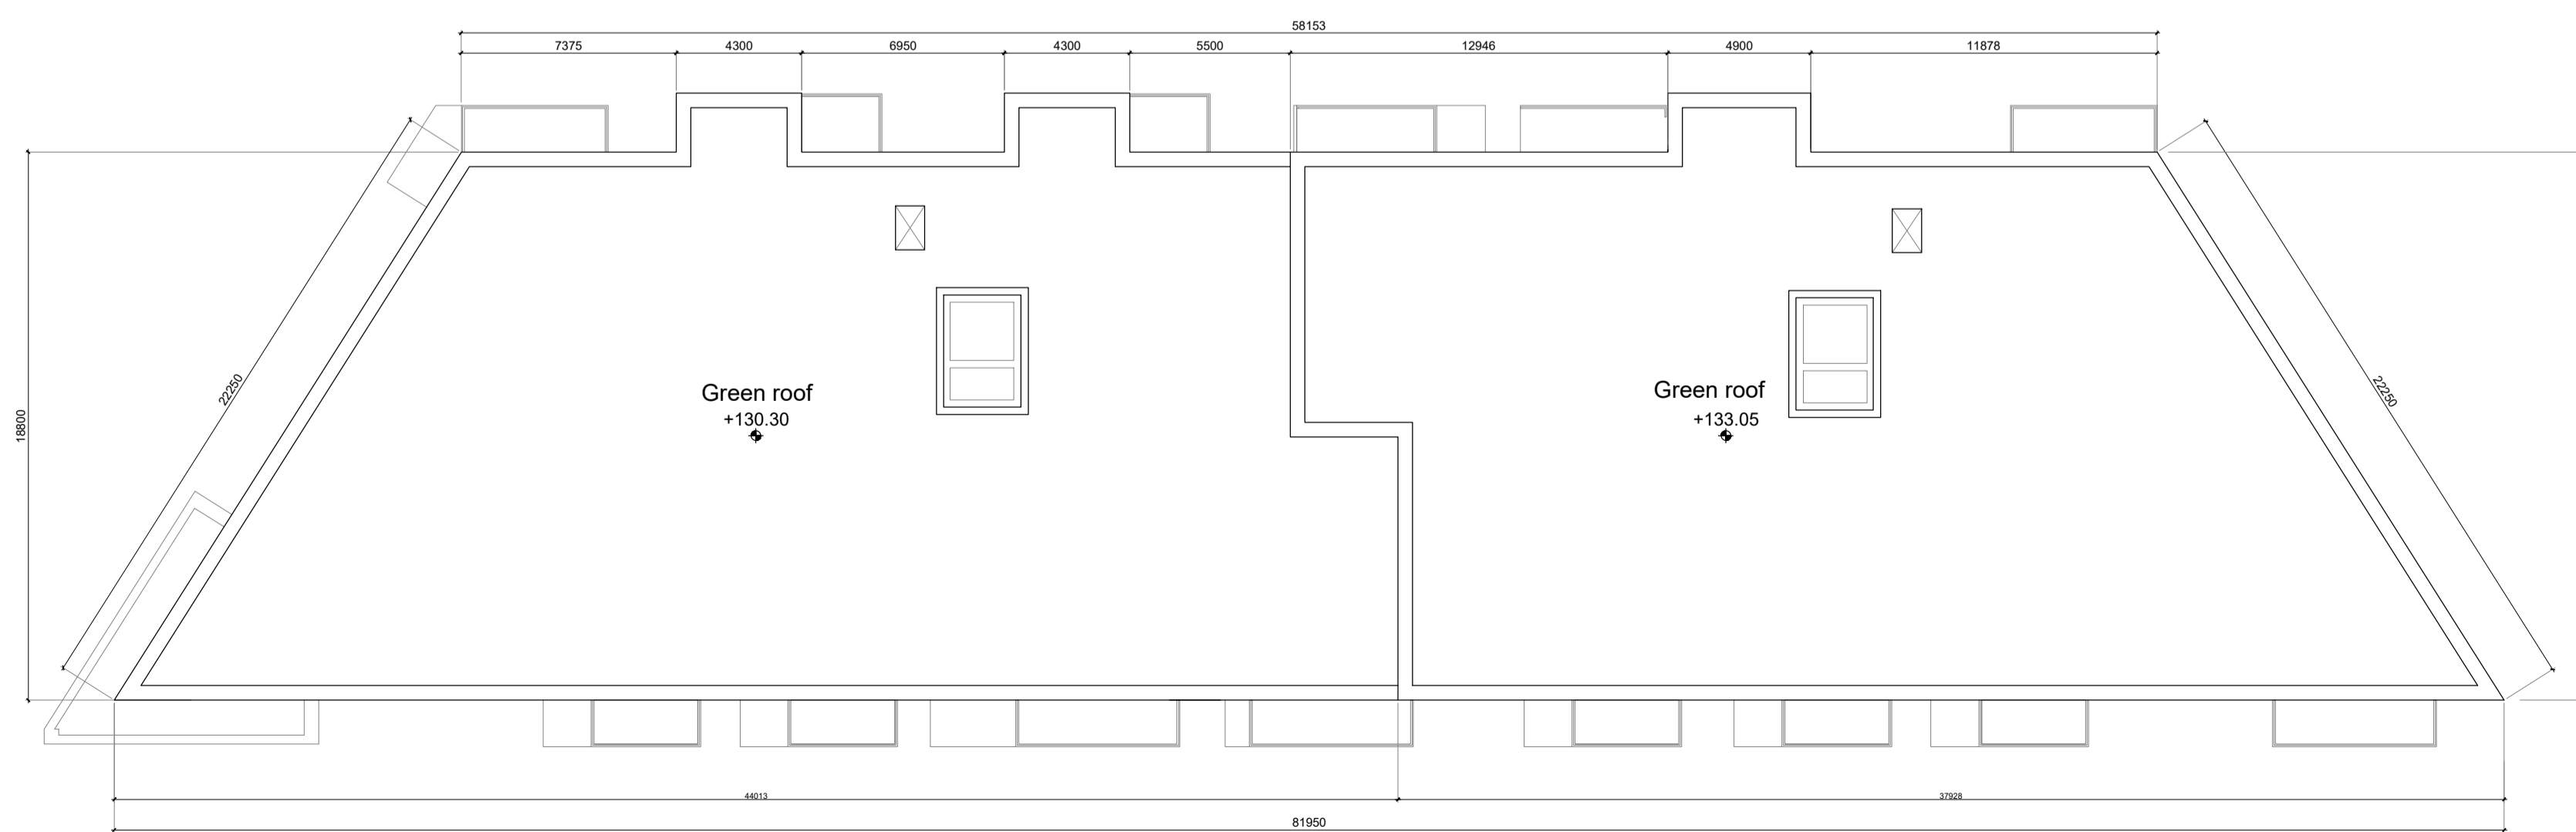

Block B: Roof Floor Plan

 

**JOHN FLEMING ARCHITECTS**  
103 LEESON STREET UPPER, DUBLIN 4.  
T: (01) 6689888 E: info@jfa.ie W: www.jfa.ie

CLIENT  
OBSF(i) Limited

PROJECT  
Housing Development at Citywest  
Citywest, South Dublin

DRAWING  
Block B  
Proposed Plans

SCALE	JOB NO.
1:200	1833
DRAWN BY	OCNLD
DATE	September 2019
DRAWING NUMBER	REVISION
P-2-002	0

DRAWING LOCATION  
\*18\_jfa\1833-02-planning\3.1 planning application\3.1.drw

DRAWING STATUS  
**PLANNING**