

 




Block C: Ground Floor Plan

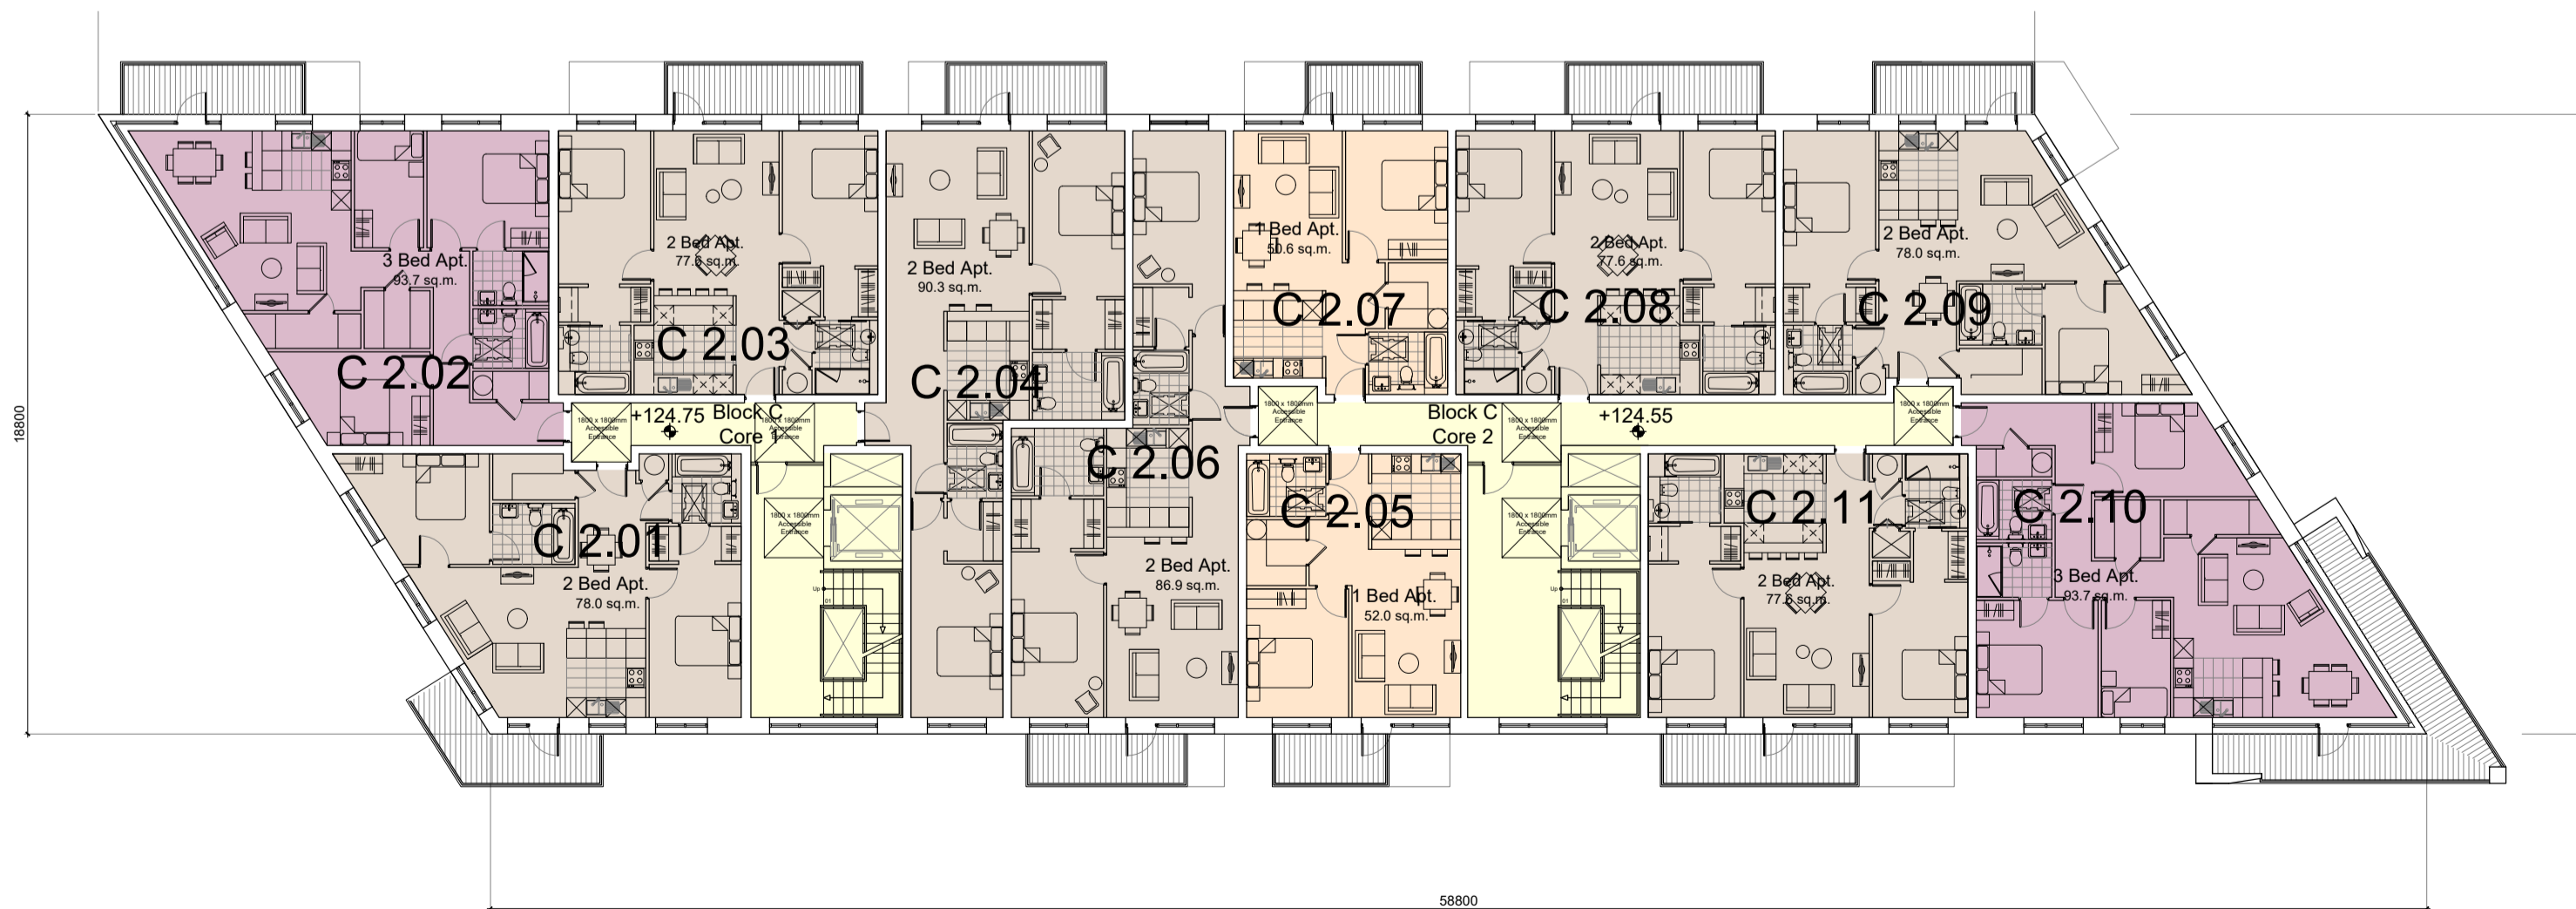

Block C: First Floor Plan

 


Block C: Second Floor Plan

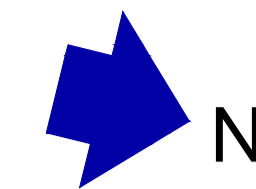 

- GENERAL NOTES**
1. COPYRIGHT RESERVED
 2. DO NOT SCALE DRAWING. USE FIGURED DIMENSIONS ONLY
 3. ALL DISCREPANCIES TO BE REPORTED TO ARCHITECT
 4. THE CONTRACTOR IS RESPONSIBLE FOR CHECKING ALL LEVELS AND DIMENSIONS
 5. ALL STRUCTURE TO BE TO STRUCTURAL ENGINEERS DETAILS
 6. ALL MECH & ELEC SERVICES TO SERVICES ENGINEERS DETAILS
 7. ALL PROPRIETARY ITEMS TO BE INSTALLED IN ACCORDANCE WITH MANUFACTURERS INSTRUCTIONS
 8. CONTRACTOR IS RESPONSIBLE FOR THE COORDINATION OF STRUCTURE, FINISHES AND SERVICES

REV	DATE	DESCRIPTION	BY

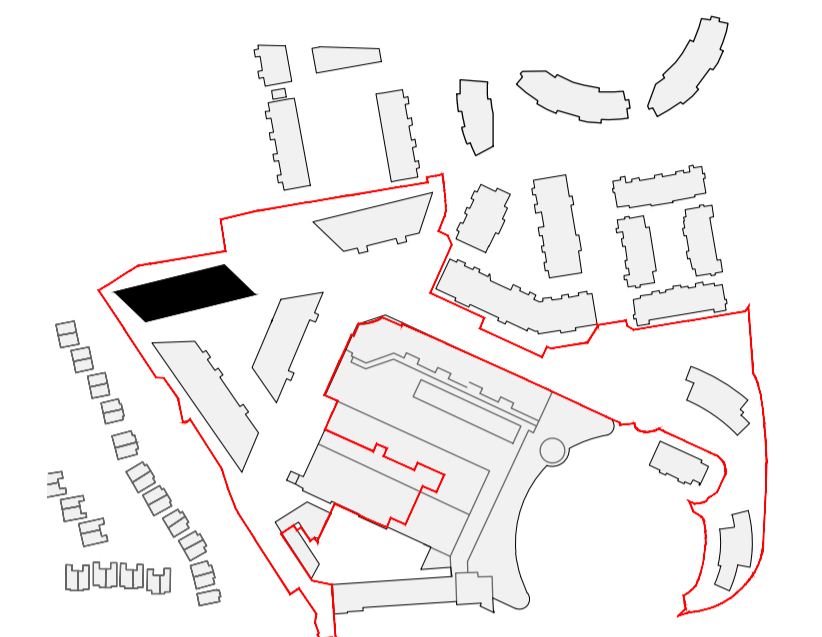

Keyplan
Not to Scale

- LEGEND**
- Application Site Boundary
 - 1 Bed Apartment
 - 2 Bed Apartment
 - 3 Bed Apartment
 - Circulation



**JOHN FLEMING
ARCHITECTS**

103 LEESON STREET UPPER, DUBLIN 4.
T: (01) 6689888 E: info@jfa.ie W: www.jfa.ie

CLIENT
OBSF() Limited

PROJECT
Housing Development at Citywest
Citywest, South Dublin

DRAWING
Block C
Proposed Plans

SCALE: 1:200
JOB NO: 1833
DRAWN BY: OCNLD
DATE: September 2019
DRAWING NUMBER: P-3-001
REVISION: 0

DRAWING LOCATION
w:\18_john183303_planning\3_1_planning_application\3.1.2.dwg

DRAWING STATUS
PLANNING