



- GENERAL NOTES**
1. COPYRIGHT RESERVED
 2. DO NOT SCALE DRAWING. USE FIGURED DIMENSIONS ONLY
 3. ALL DISCREPANCIES TO BE REPORTED TO ARCHITECT
 4. THE CONTRACTOR IS RESPONSIBLE FOR CHECKING ALL LEVELS AND DIMENSIONS
 5. ALL STRUCTURE TO BE TO STRUCTURAL ENGINEERS DETAILS
 6. ALL MECH & ELEC SERVICES TO SERVICES ENGINEERS DETAILS
 7. ALL PROPRIETARY ITEMS TO BE INSTALLED IN ACCORDANCE WITH MANUFACTURERS INSTRUCTIONS
 8. CONTRACTOR IS RESPONSIBLE FOR THE COORDINATION OF STRUCTURE, FINISHES AND SERVICES

REV	DATE	DESCRIPTION	BY

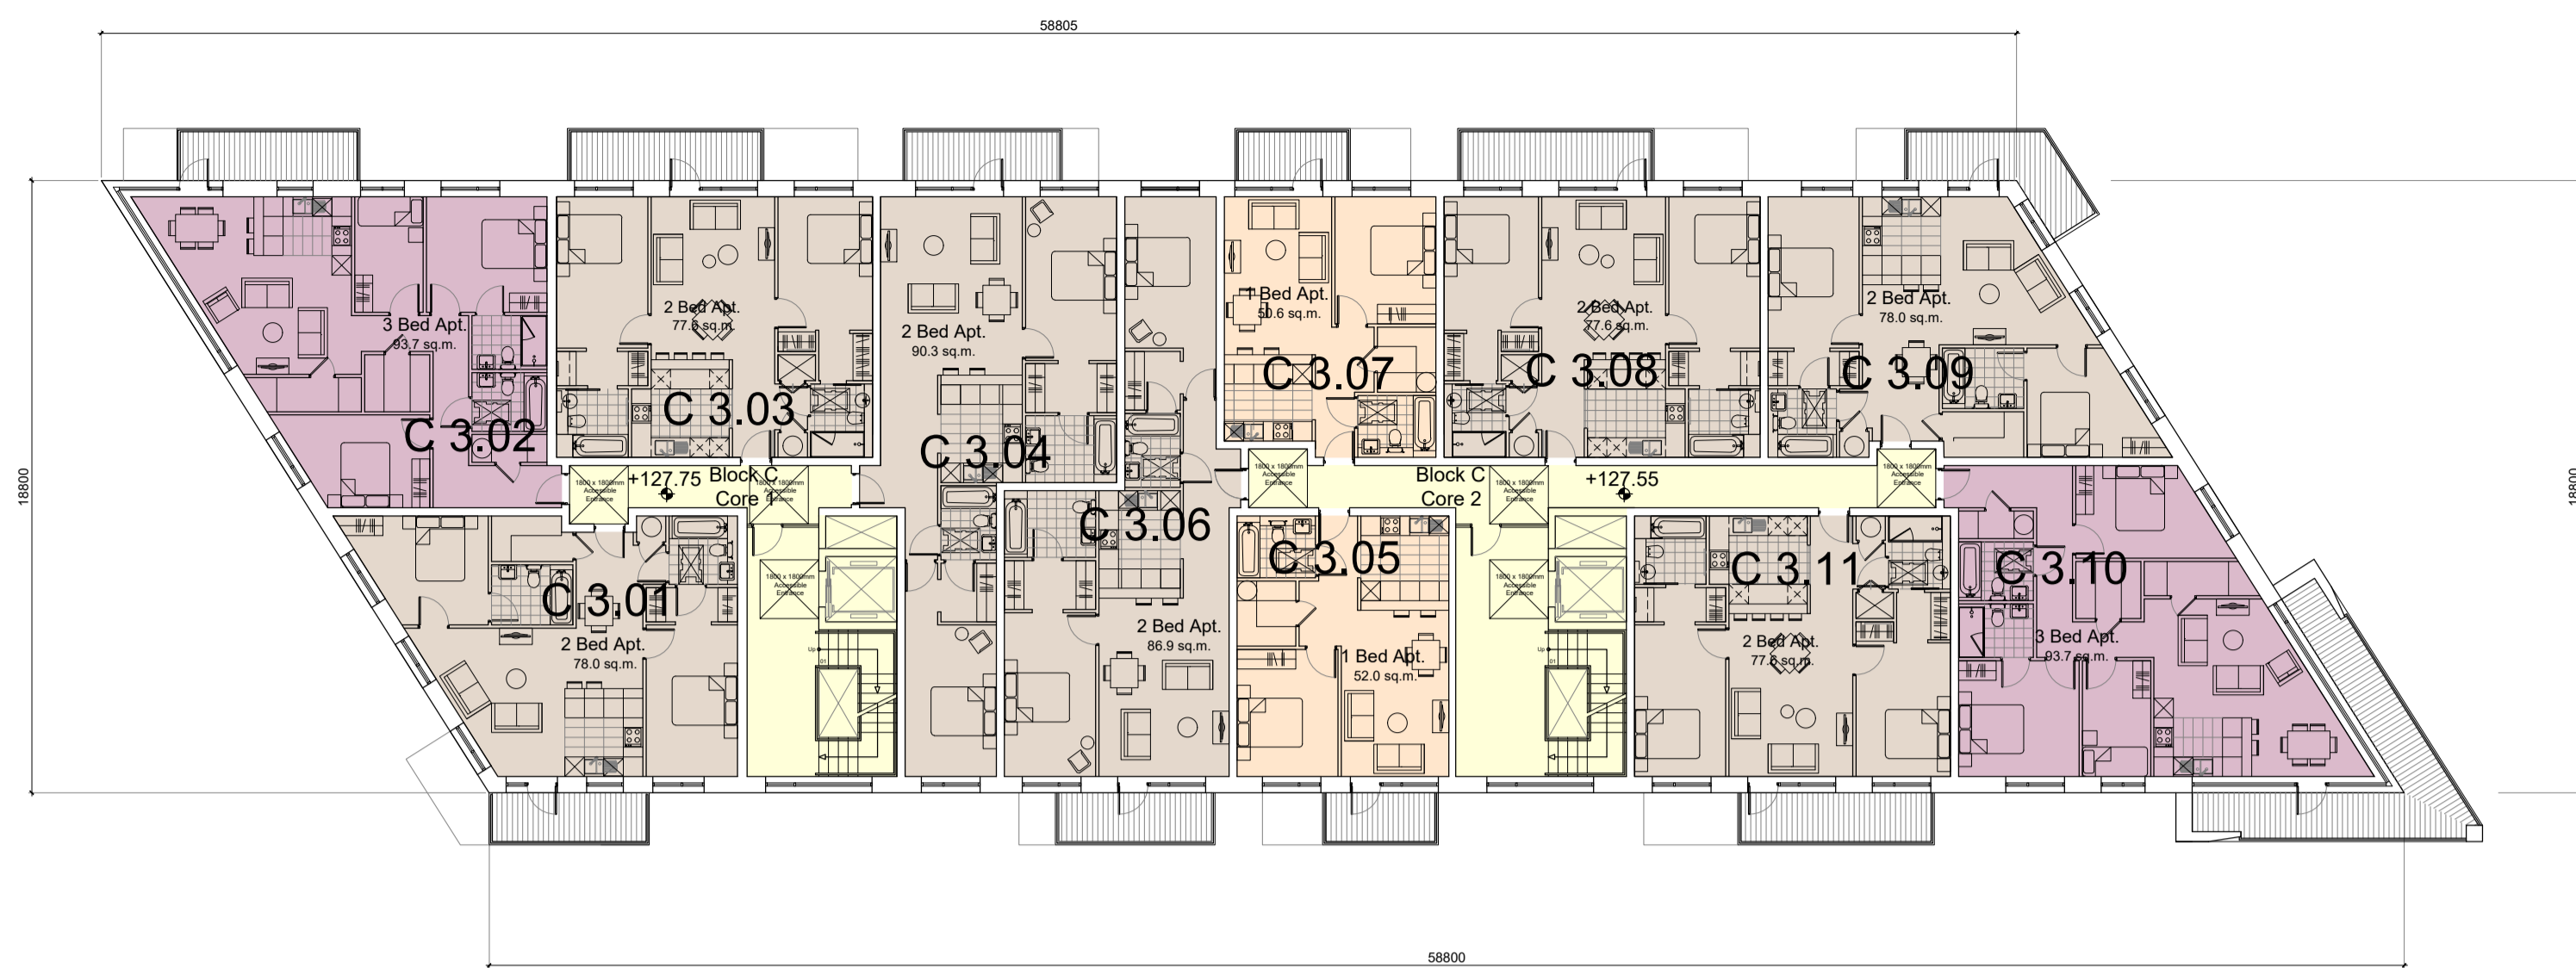

Block C: Third Floor Plan

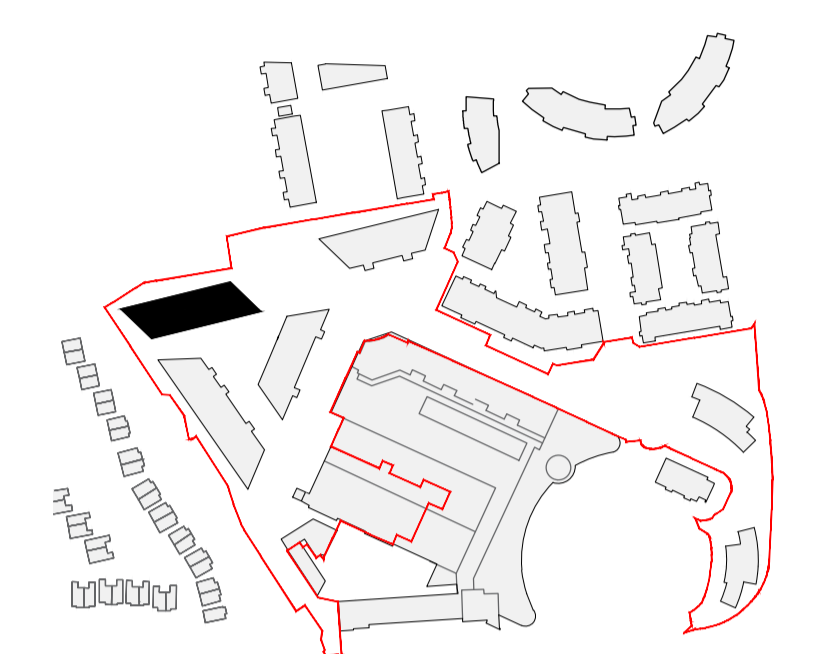


Keyplan
Not to Scale



Block C: Fourth Floor Plan

- LEGEND**
- Application Site Boundary
 - 1 Bed Apartment
 - 2 Bed Apart
 - 3 Bed Apart
 - Circulation

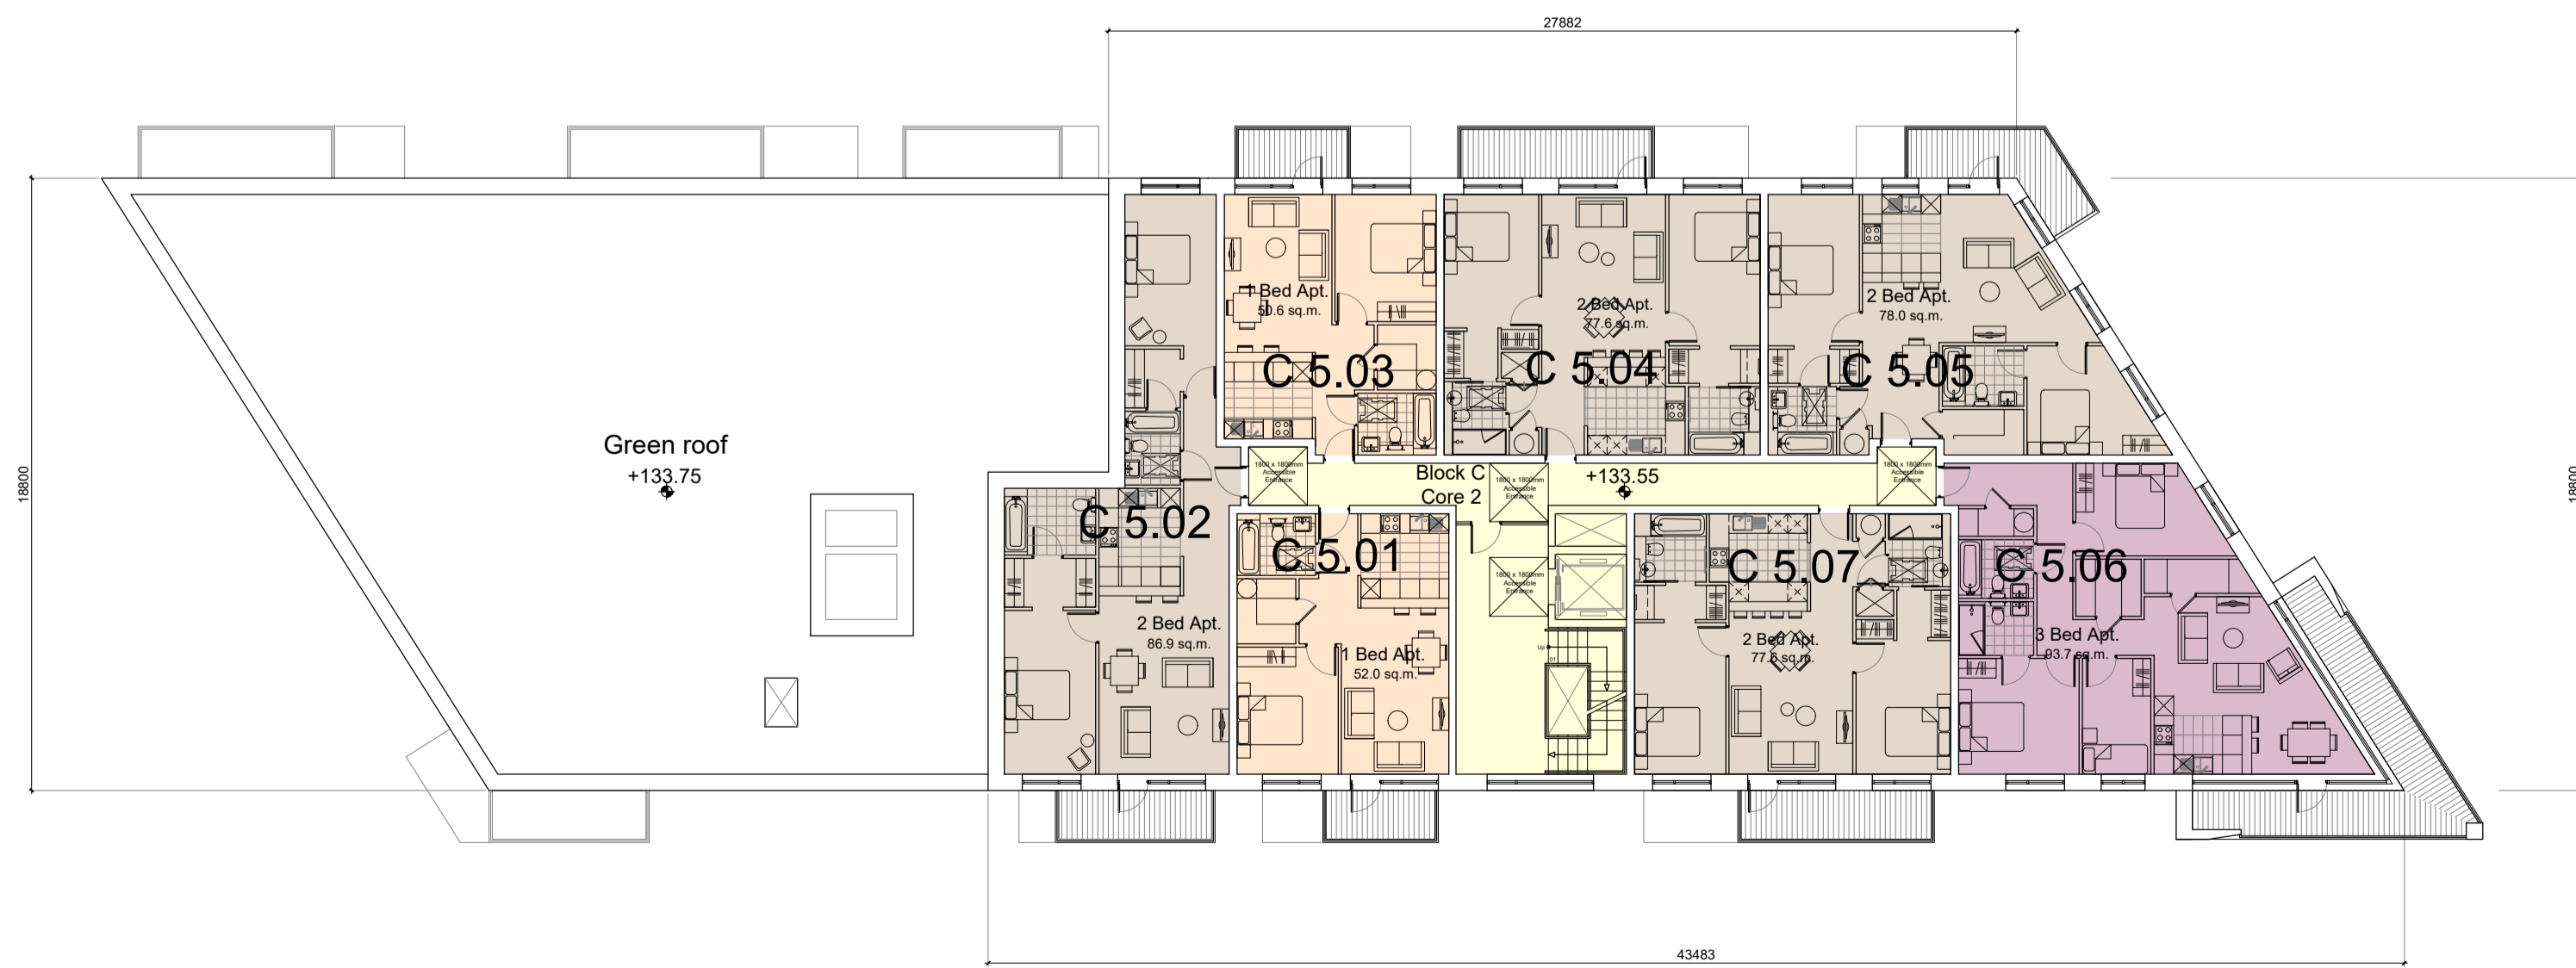

Block C: Fifth Floor Plan



JOHN FLEMING ARCHITECTS
 103 LEESON STREET UPPER, DUBLIN 4.
 T: (01) 6689888 E: info@jfa.ie W: www.jfa.ie

CLIENT
OBSF(I) Limited

PROJECT
Housing Development at Citywest
Citywest, South Dublin

DRAWING
Block C
Proposed Plans

SCALE 1:200
DRAWN BY OC/NLD
DATE September 2019
DRAWING NUMBER P-3-002
DRAWING LOCATION

JOB NO. 1833
REVISION 0

DRAWING STATUS
PLANNING