
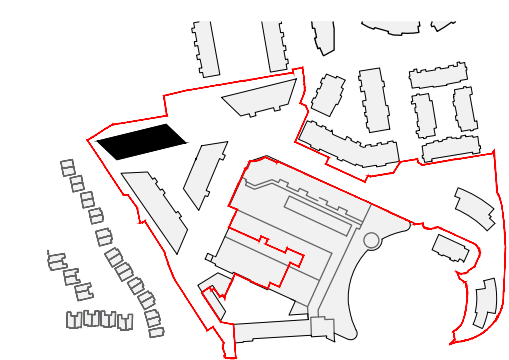


GENERAL NOTES

1. COPYRIGHT RESERVED.
2. DO NOT SCALE DRAWING. USE FIGURED DIMENSIONS ONLY.
3. ALL DISCREPANCIES TO BE REPORTED TO ARCHITECT.
4. THE CONTRACTOR IS RESPONSIBLE FOR CHECKING ALL LEVELS AND DIMENSIONS.
5. ALL STRUCTURE TO BE TO STRUCTURAL ENGINEERS DETAILS.
6. ALL MECH & ELEC SERVICES TO SERVICES ENGINEERS DETAILS.
7. ALL PROPRIETARY ITEMS TO BE INSTALLED IN ACCORDANCE WITH MANUFACTURERS INSTRUCTIONS.
8. CONTRACTOR IS RESPONSIBLE FOR THE COORDINATION OF STRUCTURE FINISHES AND SERVICES.

REV	DATE	DESCRIPTION	BY

Block C: Roof Floor Plan

 

LEGEND
— Application Site Boundary

Keyplan
 Not to Scale

JOHN FLEMING ARCHITECTS
 103 LEESON STREET UPPER, DUBLIN 4.
 T: (01) 6689888 E: info@jfa.ie W: www.jfa.ie

CLIENT OBSF(I) Limited	
PROJECT Housing Development at Citywest Citywest, South Dublin	
DRAWING Block A Proposed Plans	
SCALE 1:200	JOB NO. 1833
DRAWN BY OCNLD	DATE September 2019
DRAWING NUMBER P-3-003	REVISION 0
DRAWING LOCATION w:\18 pbn\183303-planning\3.1 planning application\3.1.2.wpd	
DRAWING STATUS PLANNING	