



- GENERAL NOTES**
1. COPYRIGHT RESERVED
 2. DO NOT SCALE DRAWING. USE FIGURED DIMENSIONS ONLY.
 3. ALL DISCREPANCIES TO BE REPORTED TO ARCHITECT.
 4. THE CONTRACTOR IS RESPONSIBLE FOR CHECKING ALL LEVELS AND DIMENSIONS.
 5. ALL STRUCTURE TO BE TO STRUCTURAL ENGINEERS DETAILS.
 6. ALL MEP&E ELEC SERVICES TO SERVICES ENGINEERS DETAILS.
 7. ALL PROPRIETARY ITEMS TO BE INSTALLED IN ACCORDANCE WITH MANUFACTURERS INSTRUCTIONS.
 8. CONTRACTOR IS RESPONSIBLE FOR THE COORDINATION OF STRUCTURE FINISHES AND SERVICES.


| REV | DATE | DESCRIPTION | BY |
|-----|------|-------------|----|
| | | | |
| | | | |
| | | | |

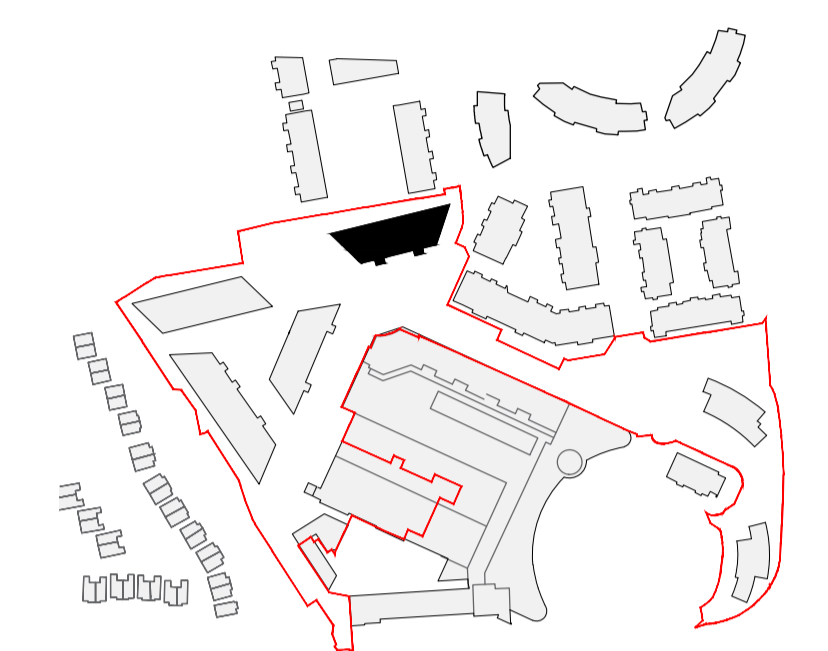


Block D: Third Floor Plan

 


Keyplan
Not to Scale

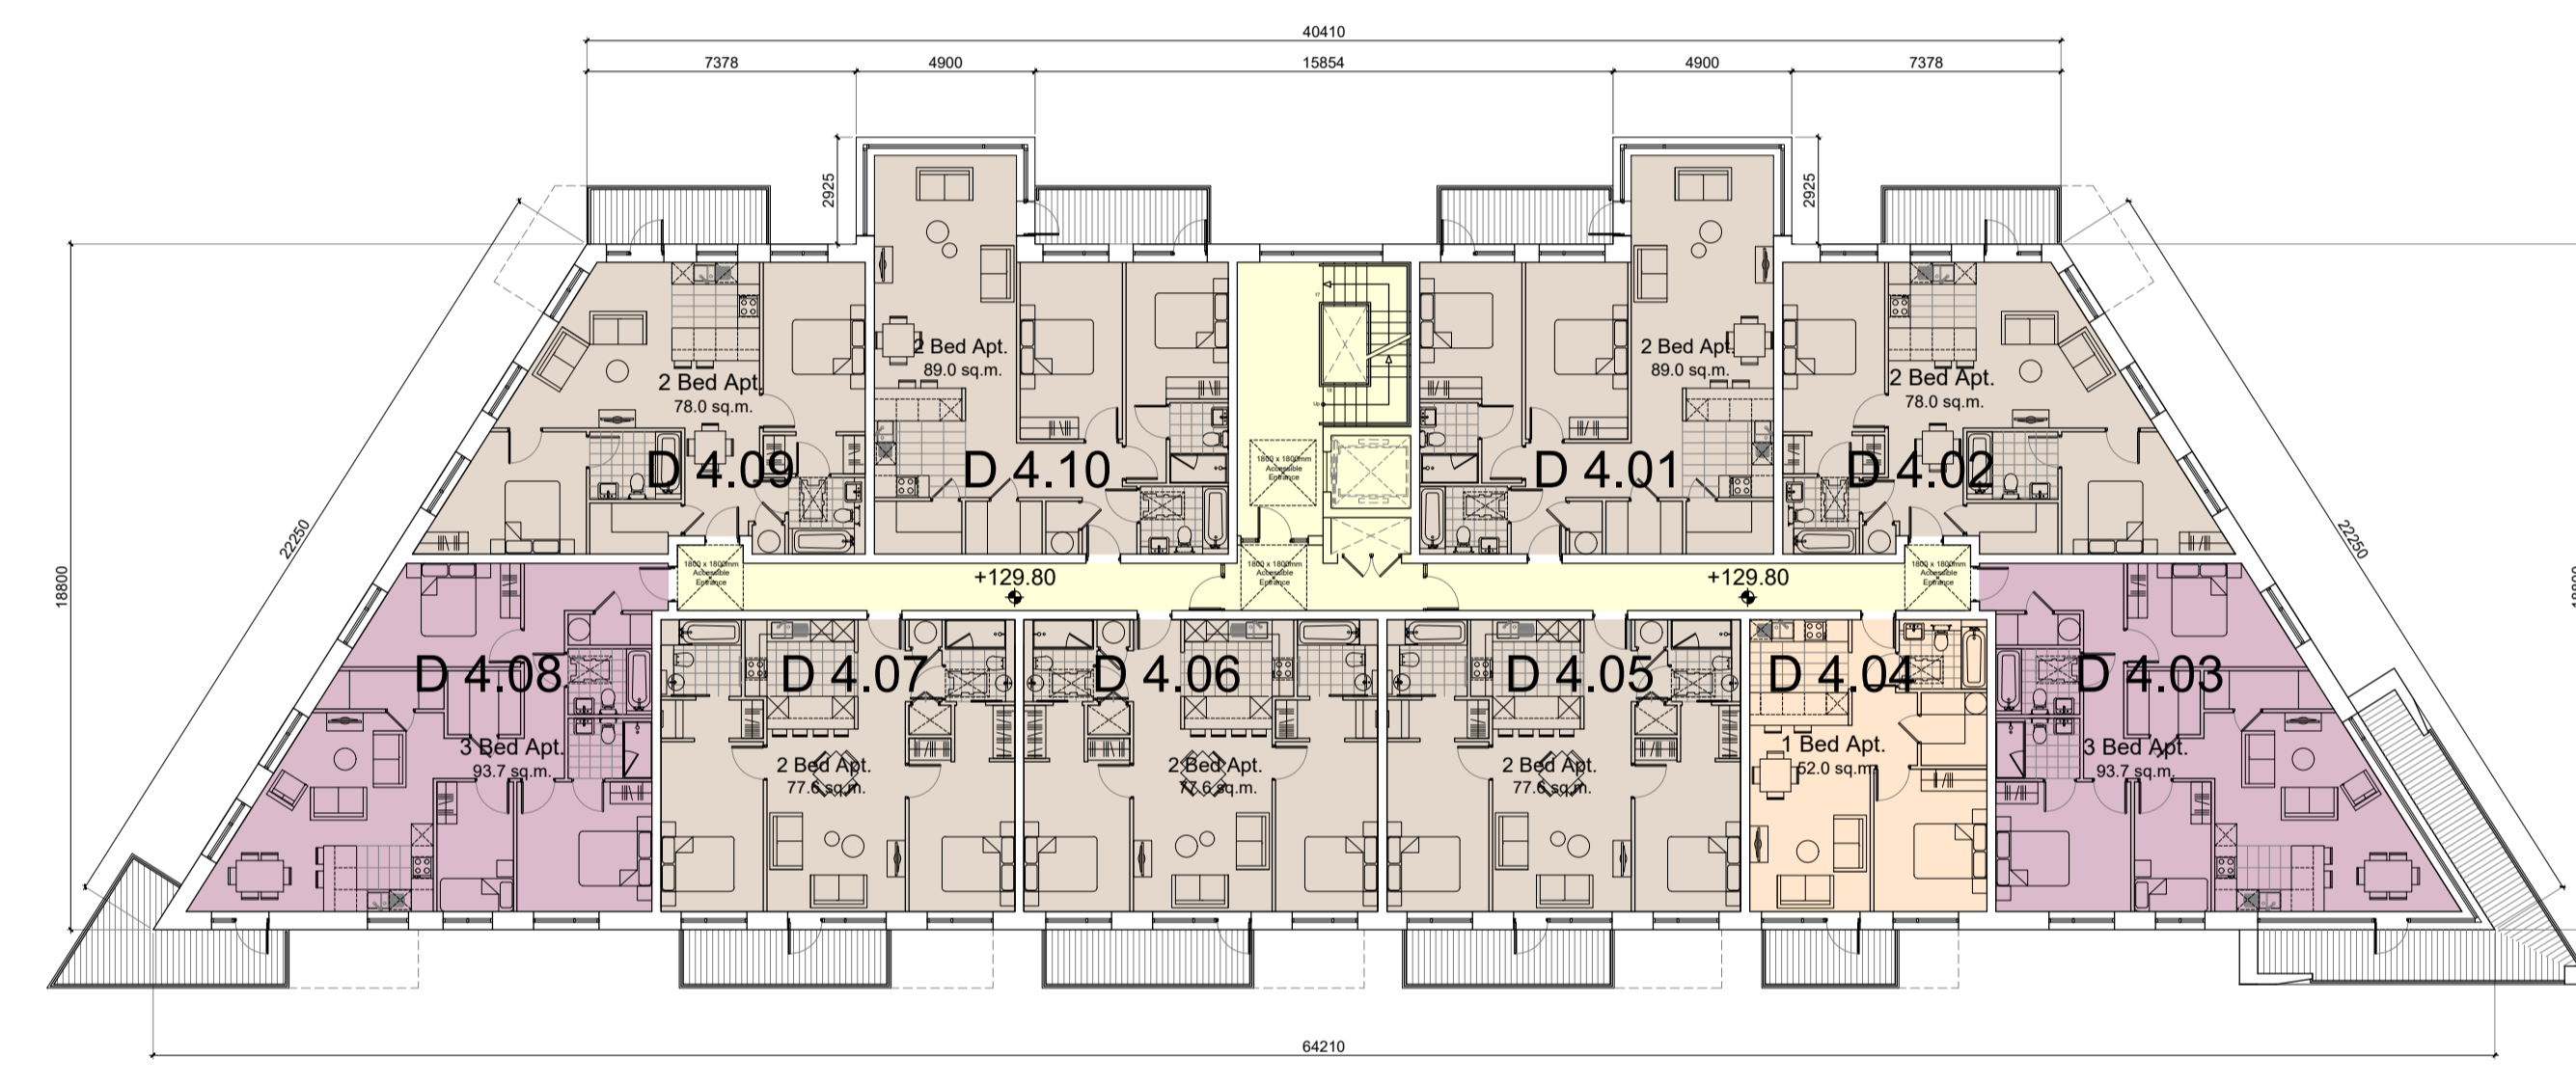


Block D: Fourth Floor Plan

 

- LEGEND**
- Application Site Boundary
 - 1 Bed Apartment
 - 2 Bed Apt
 - 3 Bed Apt
 - Circulation
 - Creche

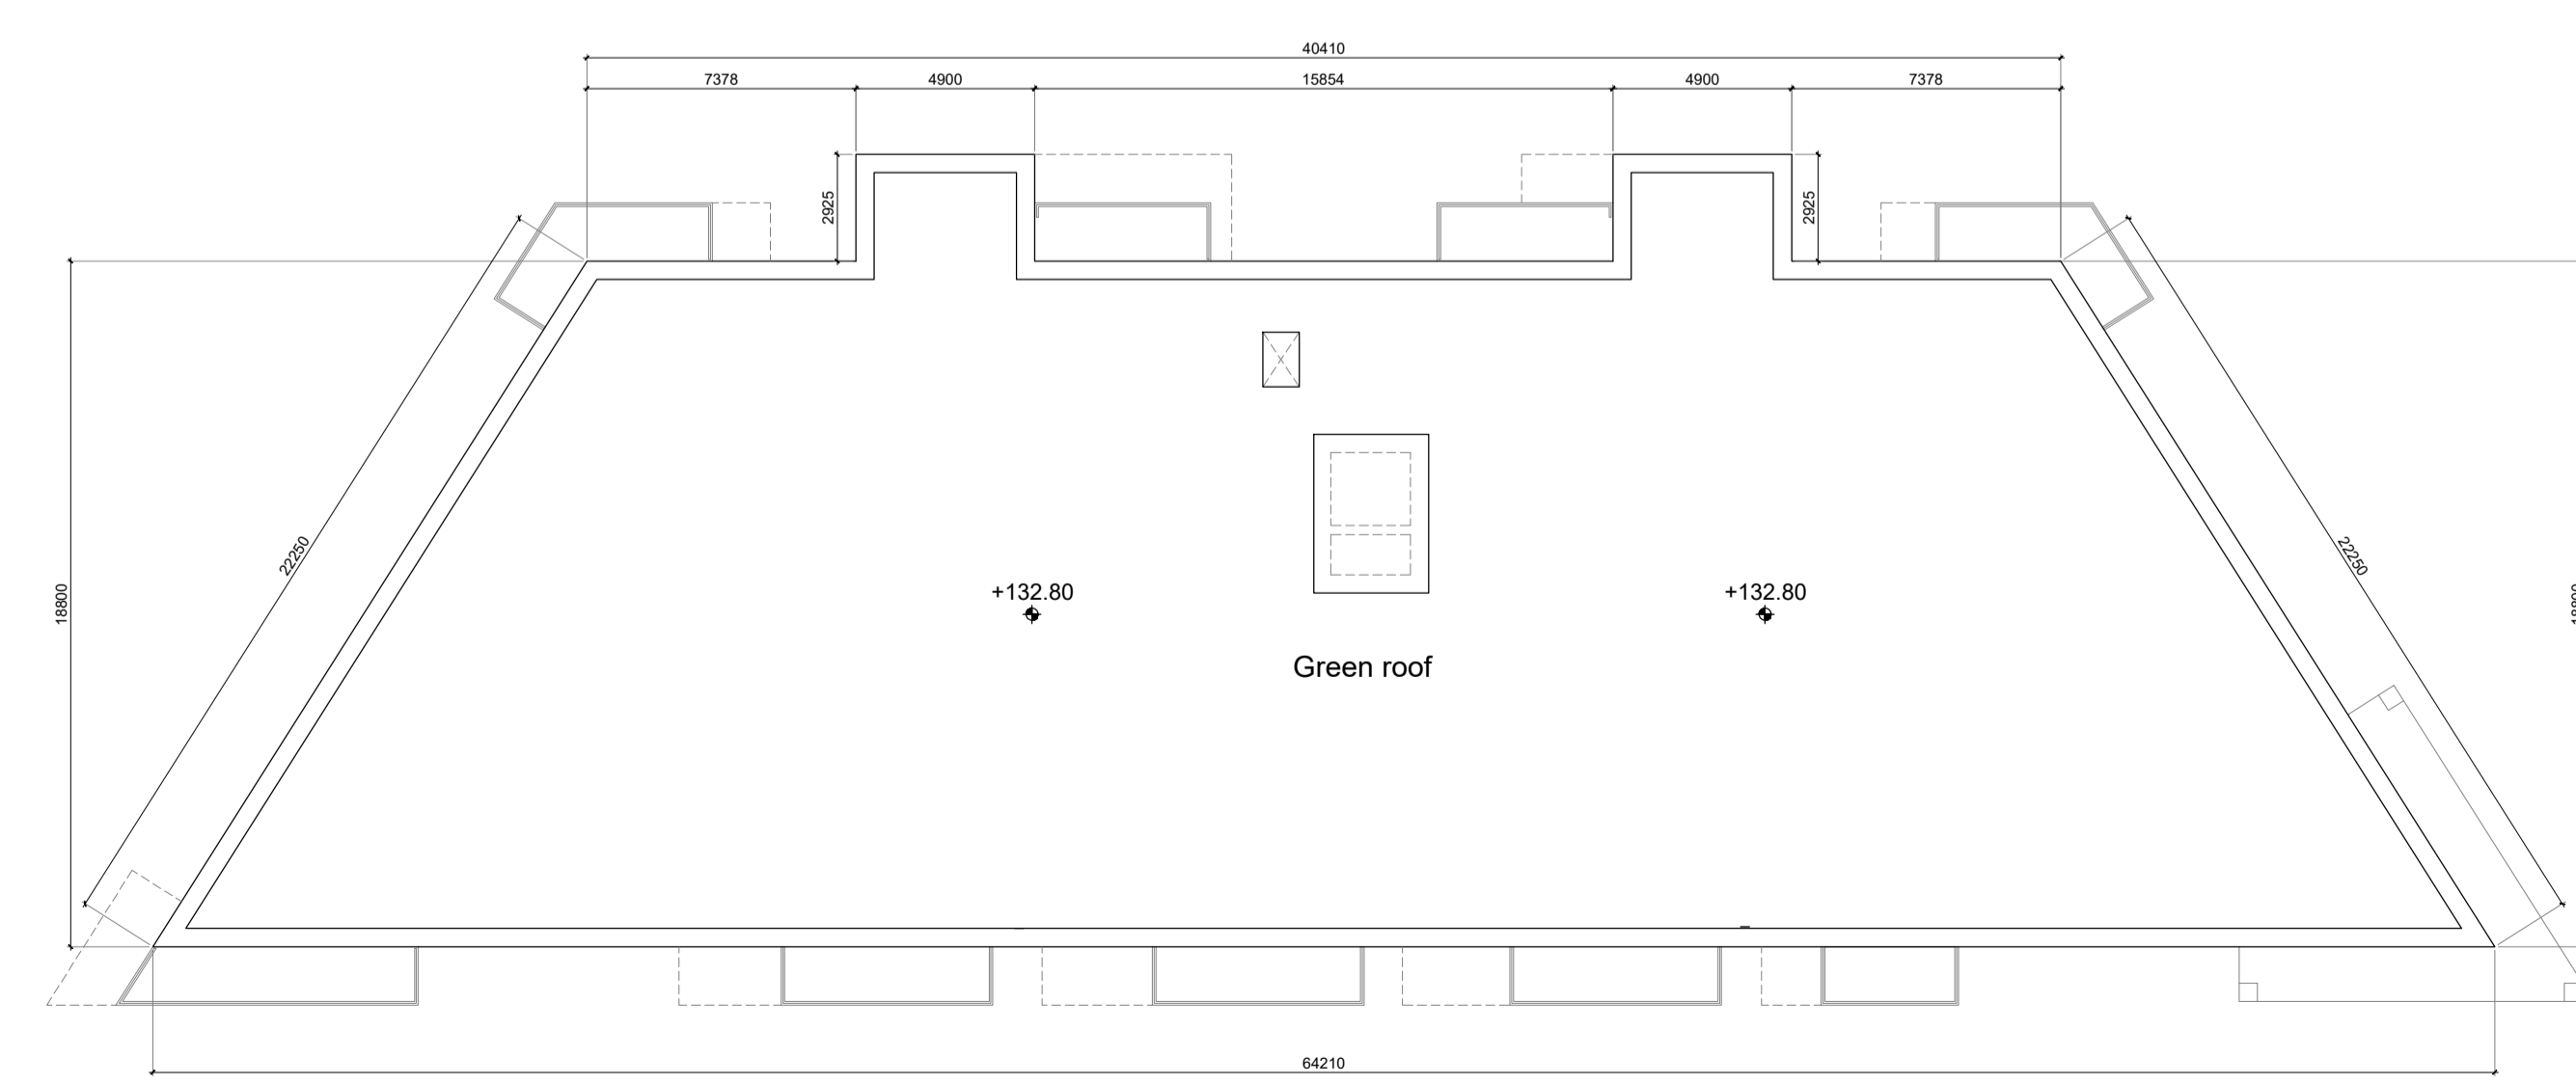

Block D: Roof Floor Plan

 

JOHN FLEMING ARCHITECTS
103 LEESON STREET UPPER, DUBLIN 4.
T: (01) 6689888 E: info@jfa.ie W: www.jfa.ie

CLIENT
OBSF(l) Limited

PROJECT
Housing Development at Citywest
Citywest, South Dublin

DRAWING
Block D
Proposed Plans

| | |
|----------------|----------------|
| SCALE | JOB NO. |
| 1:200 | 1833 |
| DRAWN BY | DC/NLD |
| DATE | September 2019 |
| DRAWING NUMBER | REVISION |
| P-4-002 | 0 |

DRAWING LOCATION
w:\18\p0818333\p081833_1_planning\aplan\p10.1.2.rvt

DRAWING STATUS
PLANNING