



GENERAL NOTES:  
 1. COPYRIGHT RESERVED  
 2. DO NOT SCALE DRAWING. USE FIGURED DIMENSIONS ONLY.  
 3. ALL DISCREPANCIES TO BE REPORTED TO ARCHITECT.  
 4. THE CONTRACTOR IS RESPONSIBLE FOR CHECKING ALL LEVELS AND DIMENSIONS.  
 5. ALL STRUCTURE TO BE TO STRUCTURAL ENGINEERS DETAILS.  
 6. ALL MECH & ELEC SERVICES TO SERVICES ENGINEERS DETAILS.  
 7. ALL PROPRIETARY ITEMS TO BE RETAILLED IN ACCORDANCE WITH MANUFACTURERS INSTRUCTIONS.  
 8. CONTRACTOR IS RESPONSIBLE FOR THE COORDINATION OF STRUCTURE, FINISHES AND SERVICES.

REV	DATE	DESCRIPTION	BY

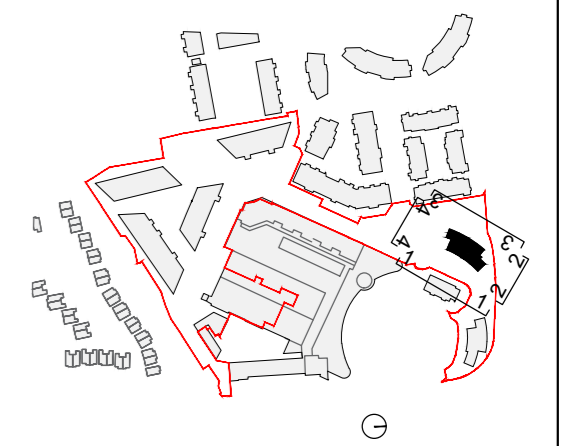

**Keyplan**  
Not to Scale

- Material Legend:
1. Selected red/ orange brick
  2. Pre-formed Concrete capping
  3. Feature portland stone balcony
  4. Cedar timber cladding
  5. Railing balustrade to balcony
  6. Louvred privacy screen
  7. Double glazed aluminium windows/ doors to selected colour
  8. Double glazed aluminium high window to selected colour
  9. Powder coated metal entrance gate
  10. Powder coated metal door to Plant room
  11. Selected light weight glazing system with spandrel panels
  12. Glazed bay window
  13. Glazed balaustrade to balcony

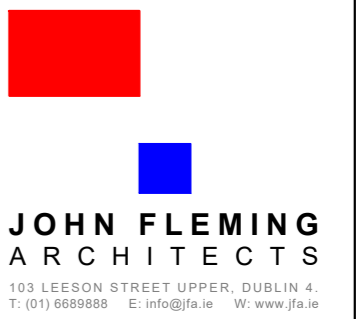

CLIENT: OBSF(t) Limited





PROJECT: Housing Development at Citywest  
Citywest, South Dublin

DRAWING: Block E  
Proposed Elevations

SCALE	JOB NO.
1:200	1833
DRAWN BY	QC
DATE	September 2019
DRAWING NUMBER	REVISION
P-9-005	0

DRAWING LOCATION: w:\18 jobs\18333\planning\1\planning application\1.1.2.dwg

DRAWING STATUS: **PLANNING**

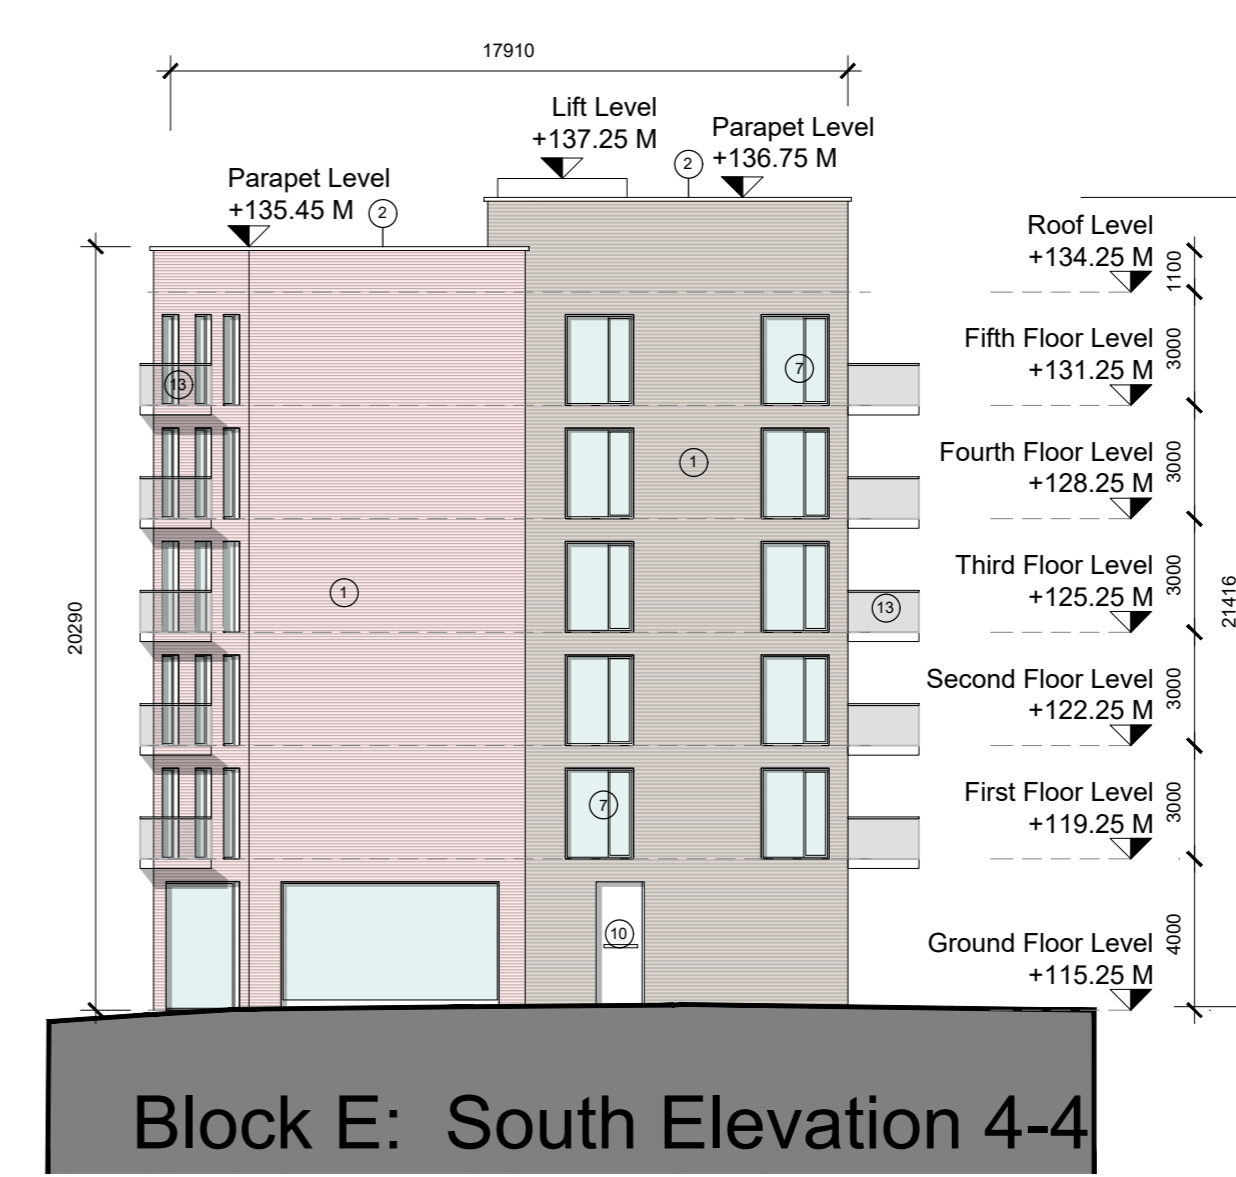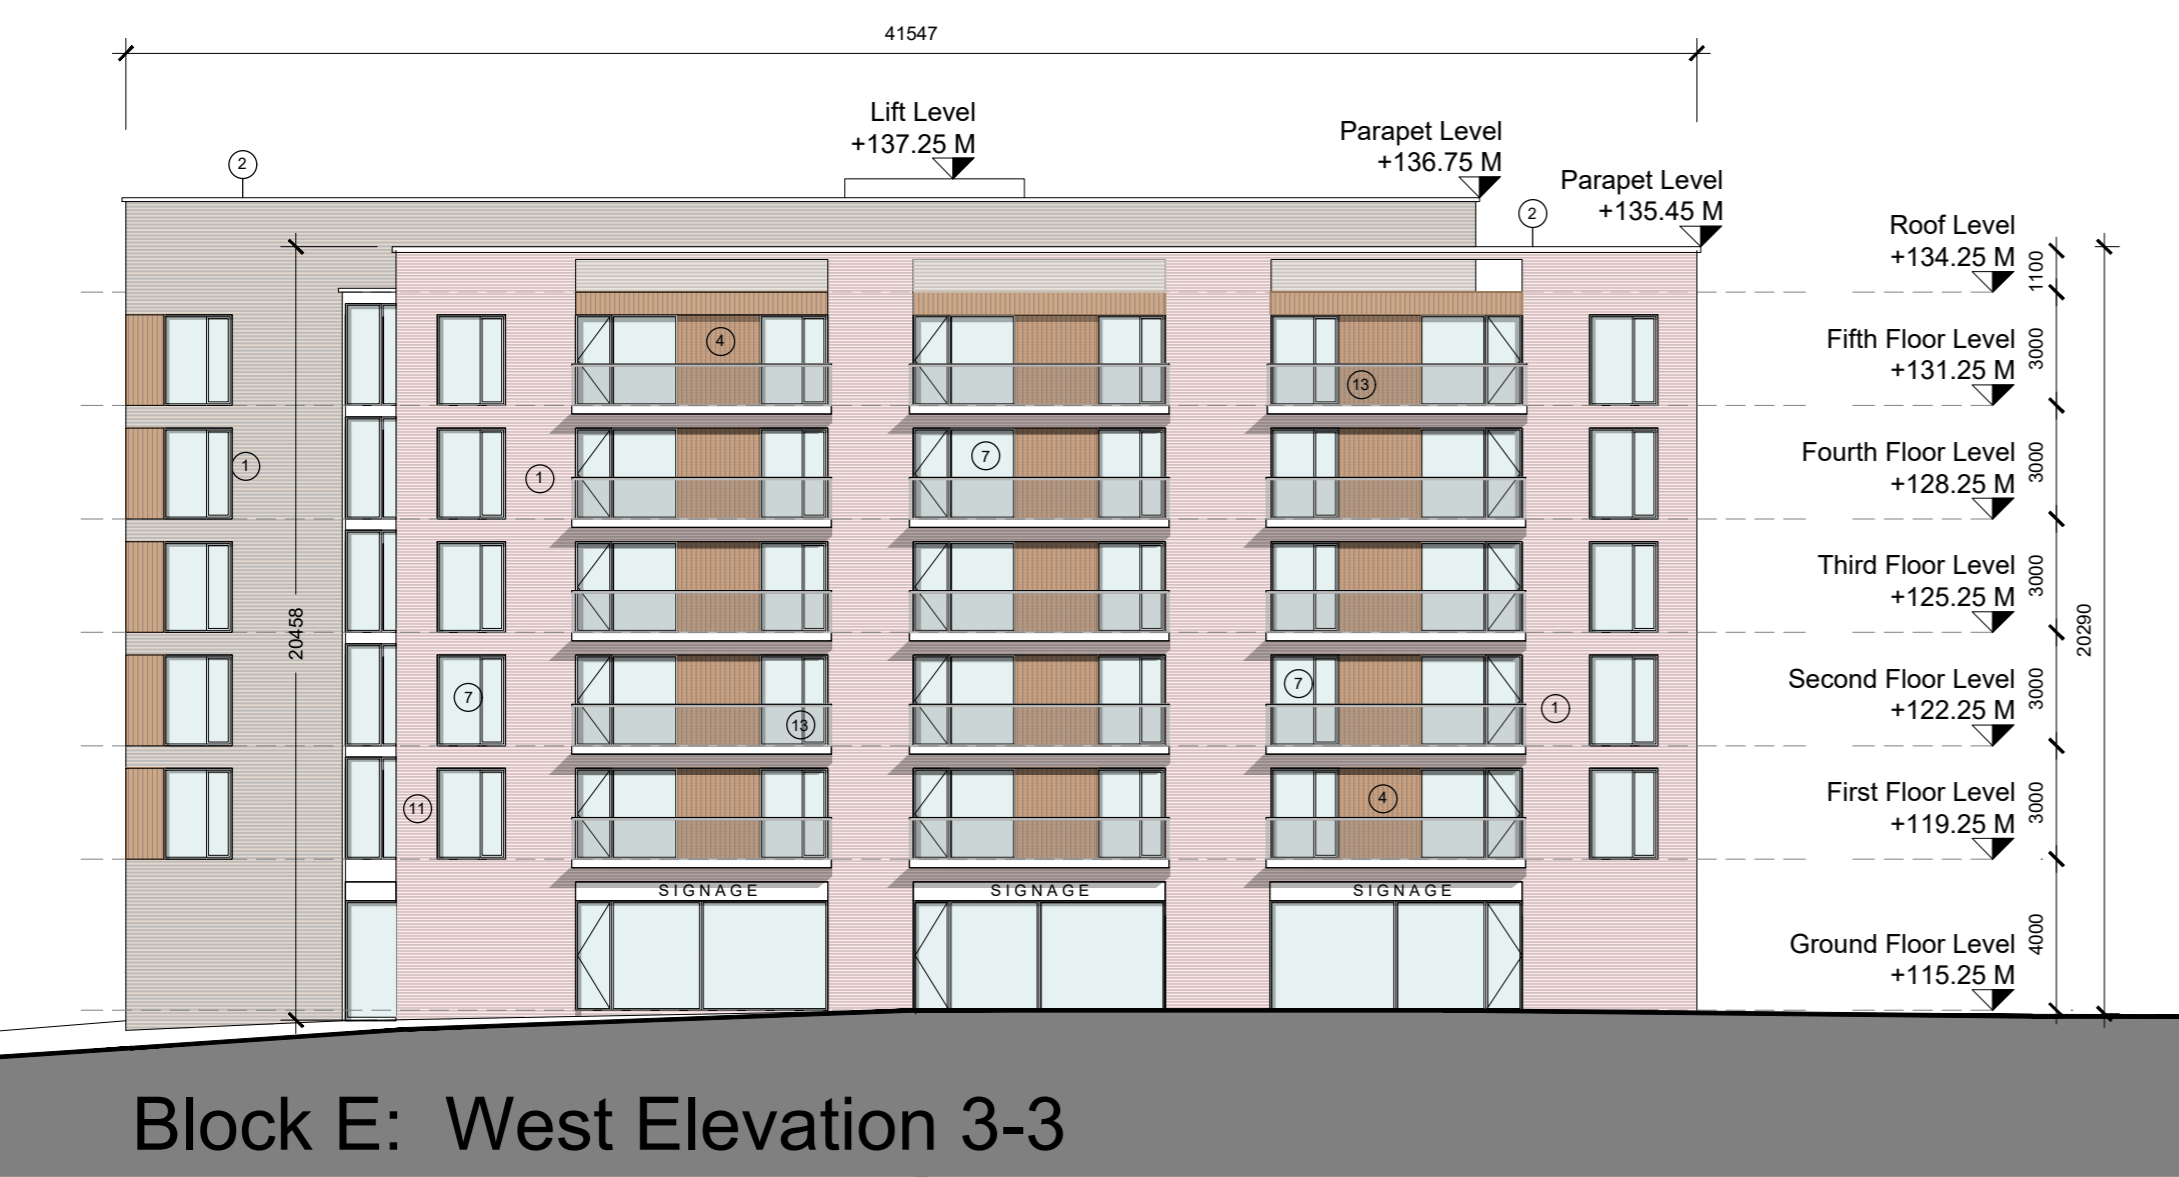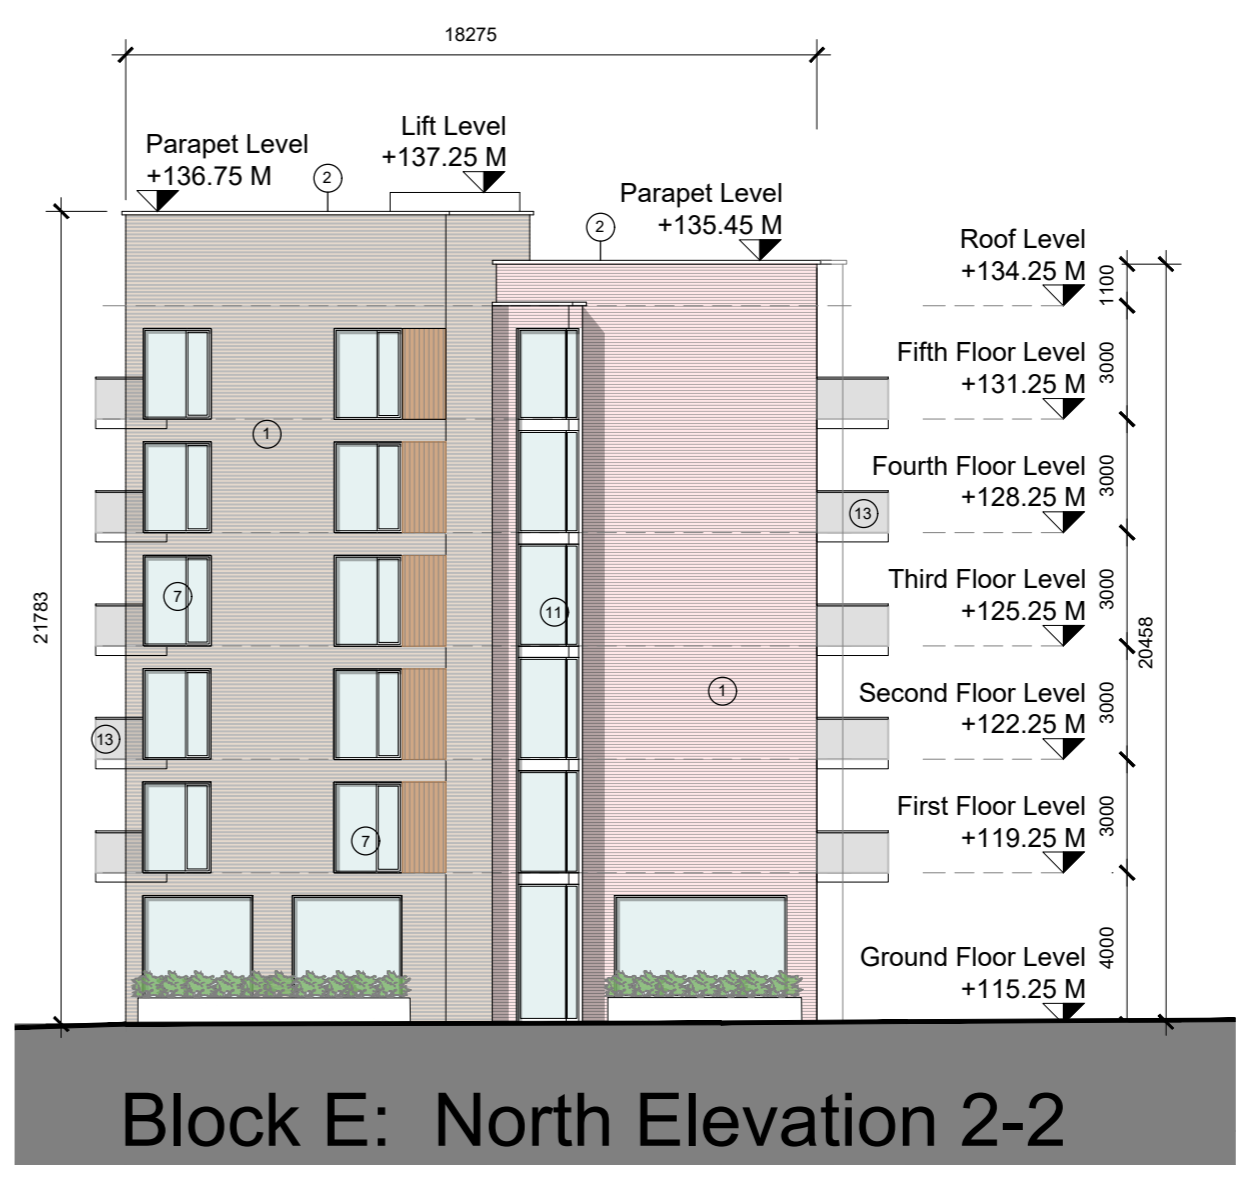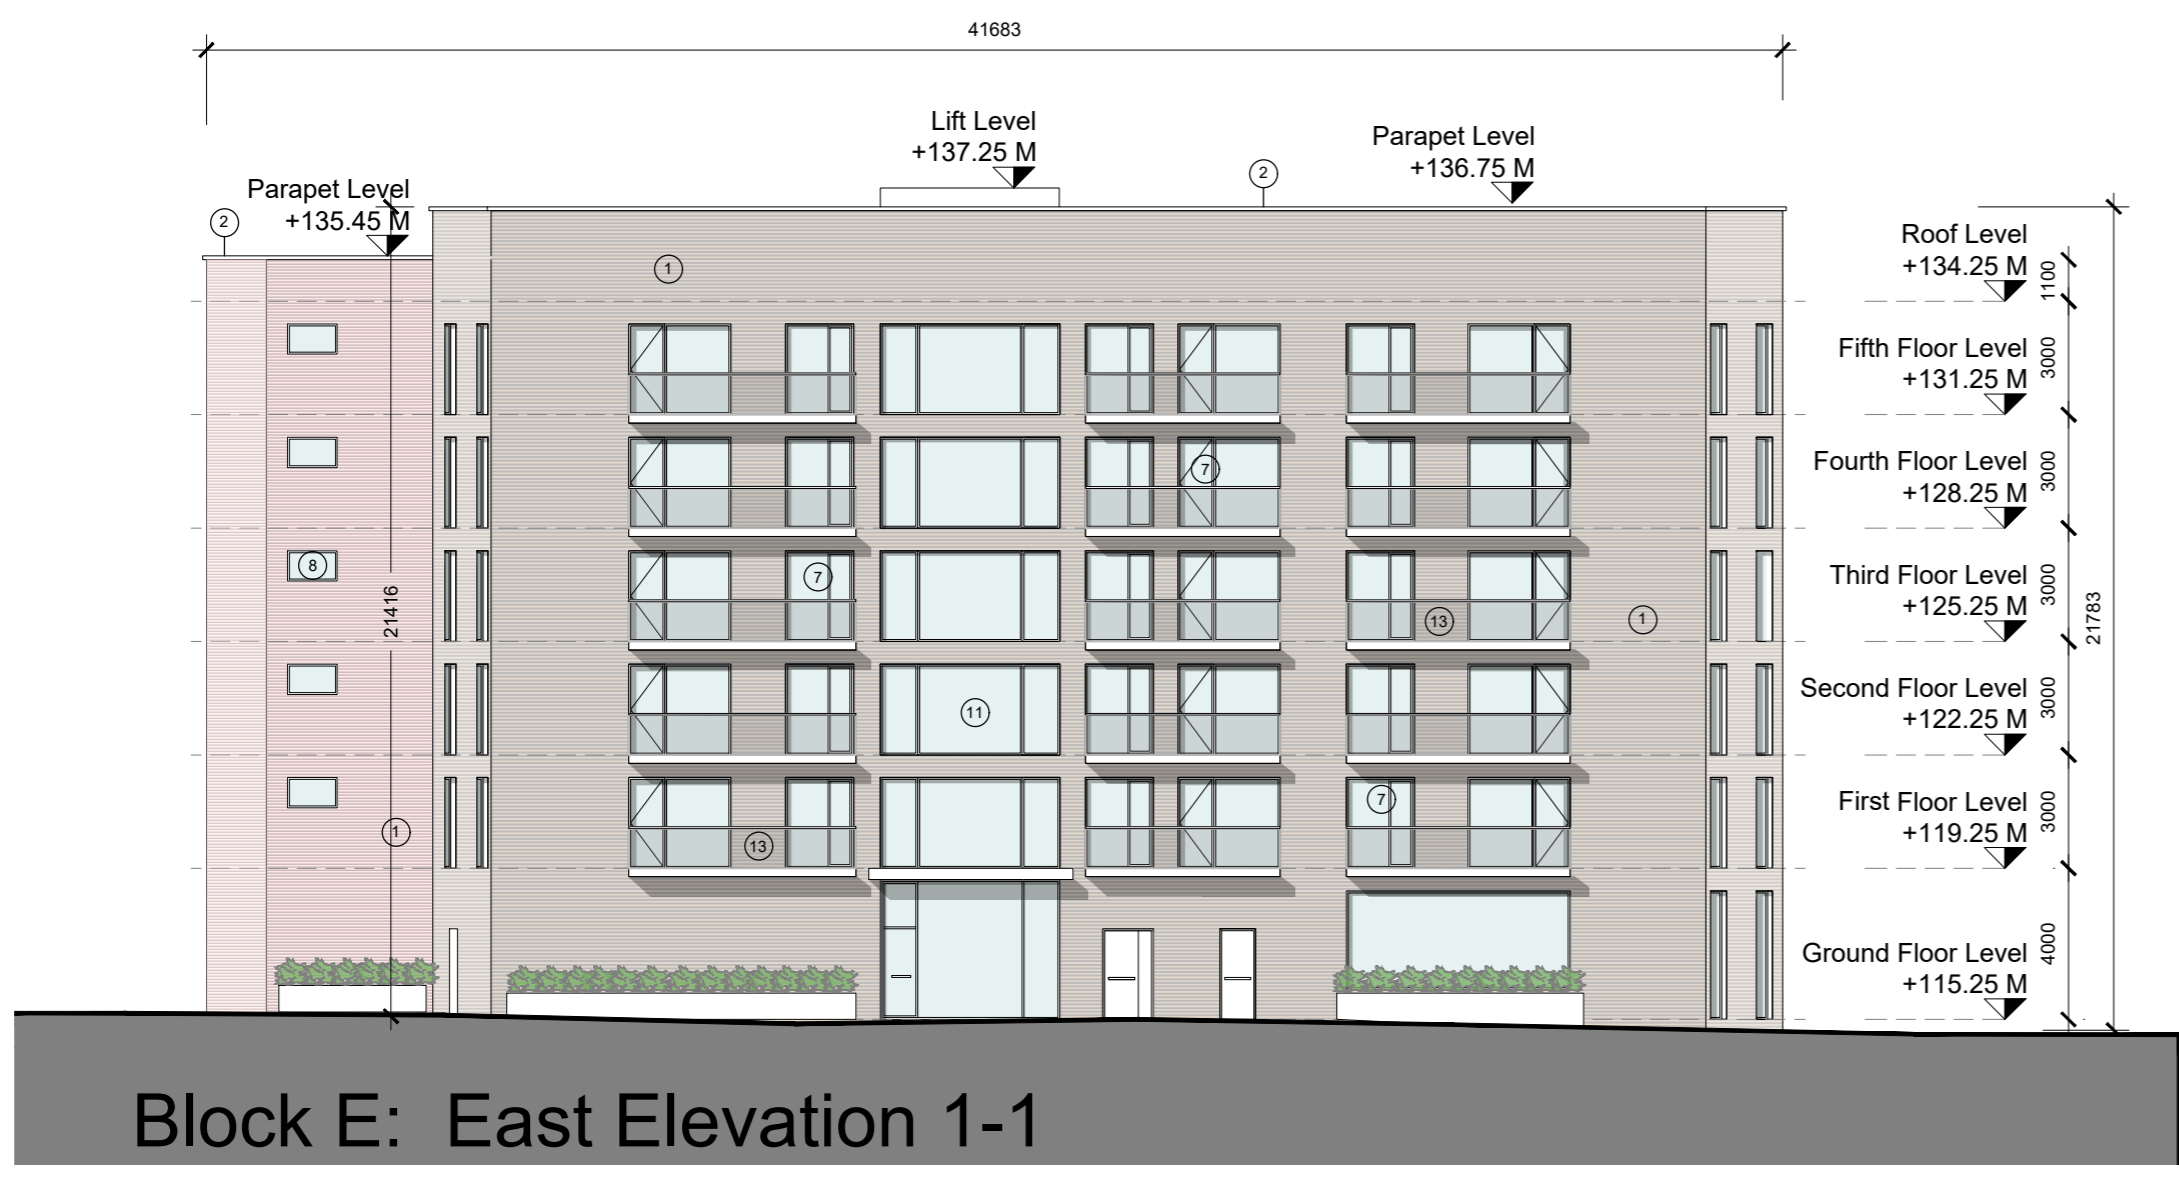

**Block E: East Elevation 1-1**

**Block E: North Elevation 2-2**

**Block E: West Elevation 3-3**

**Block E: South Elevation 4-4**