


- GENERAL NOTES
1. COPYRIGHT RESERVED
 2. DO NOT SCALE DRAWING. USE FIGURED DIMENSIONS ONLY.
 3. ALL DISCREPANCIES TO BE REPORTED TO ARCHITECT.
 4. THE CONTRACTOR IS RESPONSIBLE FOR CHECKING ALL LEVELS AND DIMENSIONS.
 5. ALL STRUCTURE TO BE TO STRUCTURAL ENGINEERS DETAILS.
 6. ALL MECH & ELEC SERVICES TO SERVICES ENGINEERS DETAILS.
 7. ALL PROPRIETARY ITEMS TO BE INSTALLED IN ACCORDANCE WITH MANUFACTURERS INSTRUCTIONS.
 8. CONTRACTOR IS RESPONSIBLE FOR THE COORDINATION OF STRUCTURE FINISHES AND SERVICES.

REV	DATE	DESCRIPTION	BY

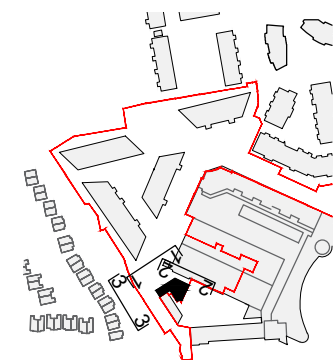

Keyplan
Not to Scale

LEGEND

Application Site Boundary



JOHN FLEMING ARCHITECTS

103 LEESON STREET UPPER, DUBLIN 4.
T: (01) 6689888 E: info@jfa.ie W: www.jfa.ie

CLIENT
OBSF(I) Limited

PROJECT
Housing Development at Citywest

Citywest, South Dublin

DRAWING
Plant Building
Proposed Plans & Elevations

SCALE 1:200 JOB NO. 1833


DRAWN BY OC

DATE September 2019


DRAWING NUMBER P-07-001 REVISION 0

DRAWING LOCATION
w:\18 Jobs\1833\03-planning\31 planning application\312.xref


DRAWING STATUS
PLANNING

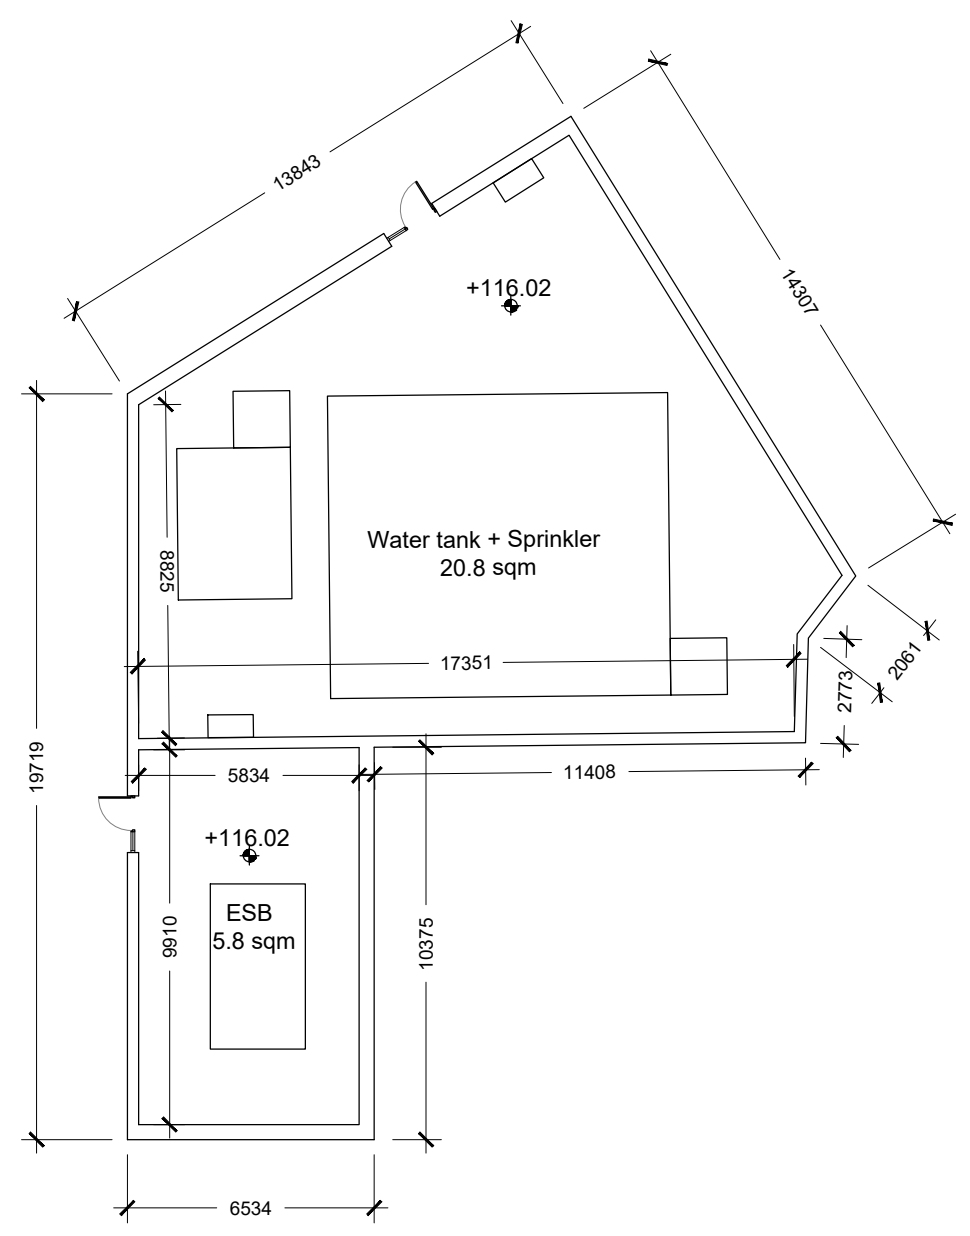


Plant Building Ground Floor

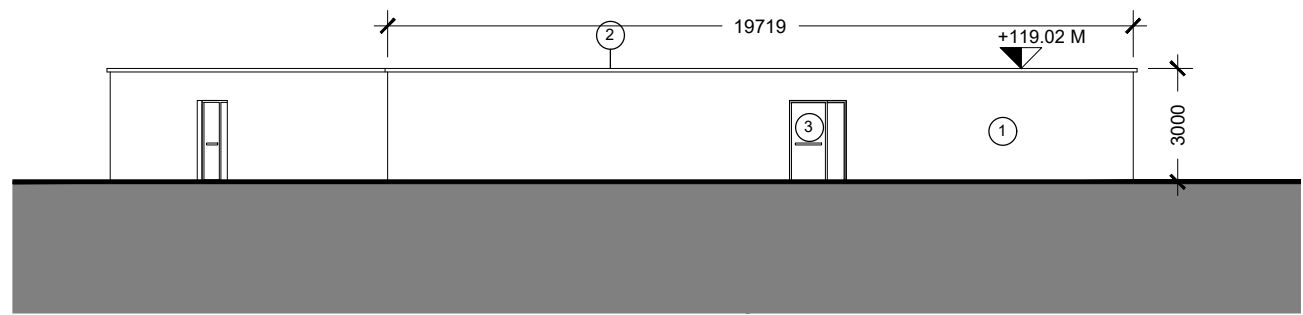

Plant Building Elevation 1-1

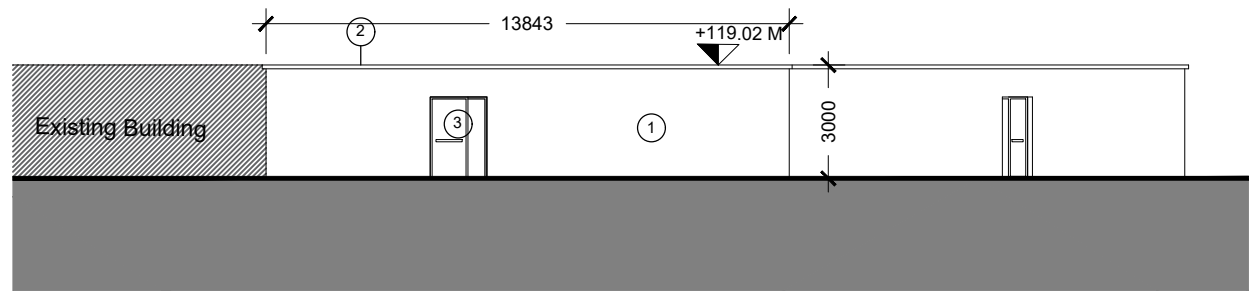

Plant Building Elevation 2-2

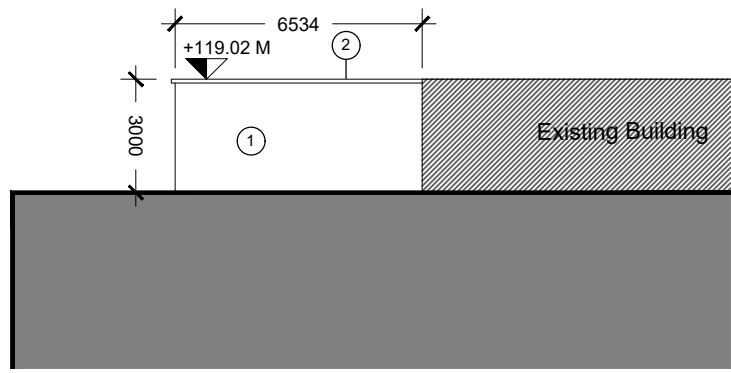

Plant Building Elevation 3-3

Material Legend:

1. Selected rendered finish
2. Pre-formed Concrete capping
3. Powder coated metal door to ESB Substation and access door

