

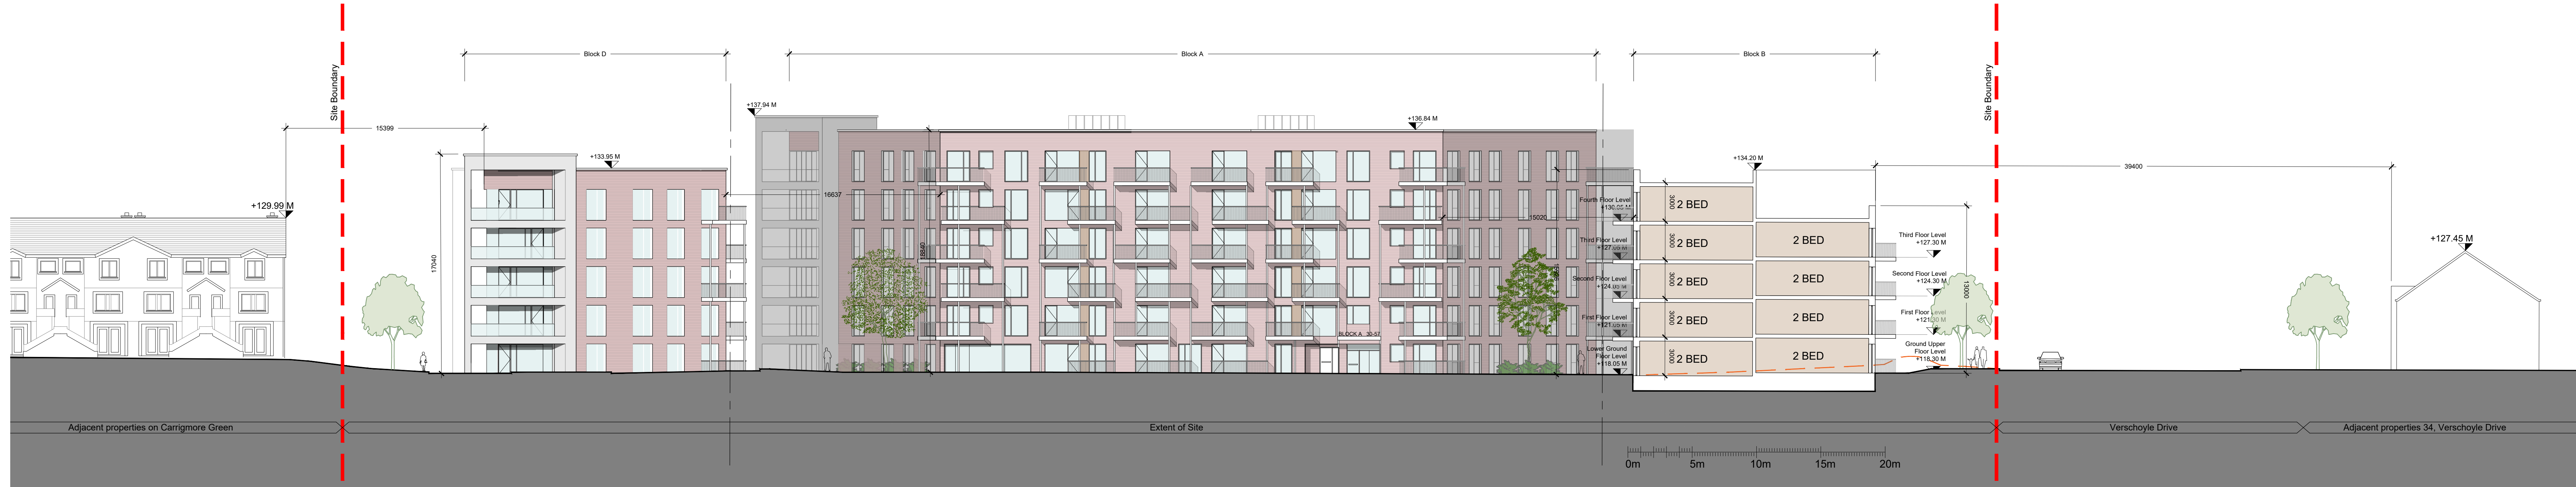


- GENERAL NOTES
1. COPYRIGHT RESERVED
 2. DO NOT SCALE DRAWING. USE FIGURED DIMENSIONS ONLY
 3. ALL DISCREPANCIES TO BE REPORTED TO ARCHITECT
 4. THE CONTRACTOR IS RESPONSIBLE FOR CHECKING ALL LEVELS AND DIMENSIONS
 5. ALL STRUCTURE TO BE TO STRUCTURAL ENGINEERS DETAILS
 6. ALL MECH & ELEC SERVICES TO SERVICES ENGINEERS DETAILS
 7. ALL PROTECTIVE TREAT TO BE INSTALLED IN ACCORDANCE WITH MANUFACTURERS INSTRUCTIONS
 8. CONTRACTOR IS RESPONSIBLE FOR THE COORDINATION OF STRUCTURE, SERVICES AND SERVICES


REV	DATE	DESCRIPTION	BY

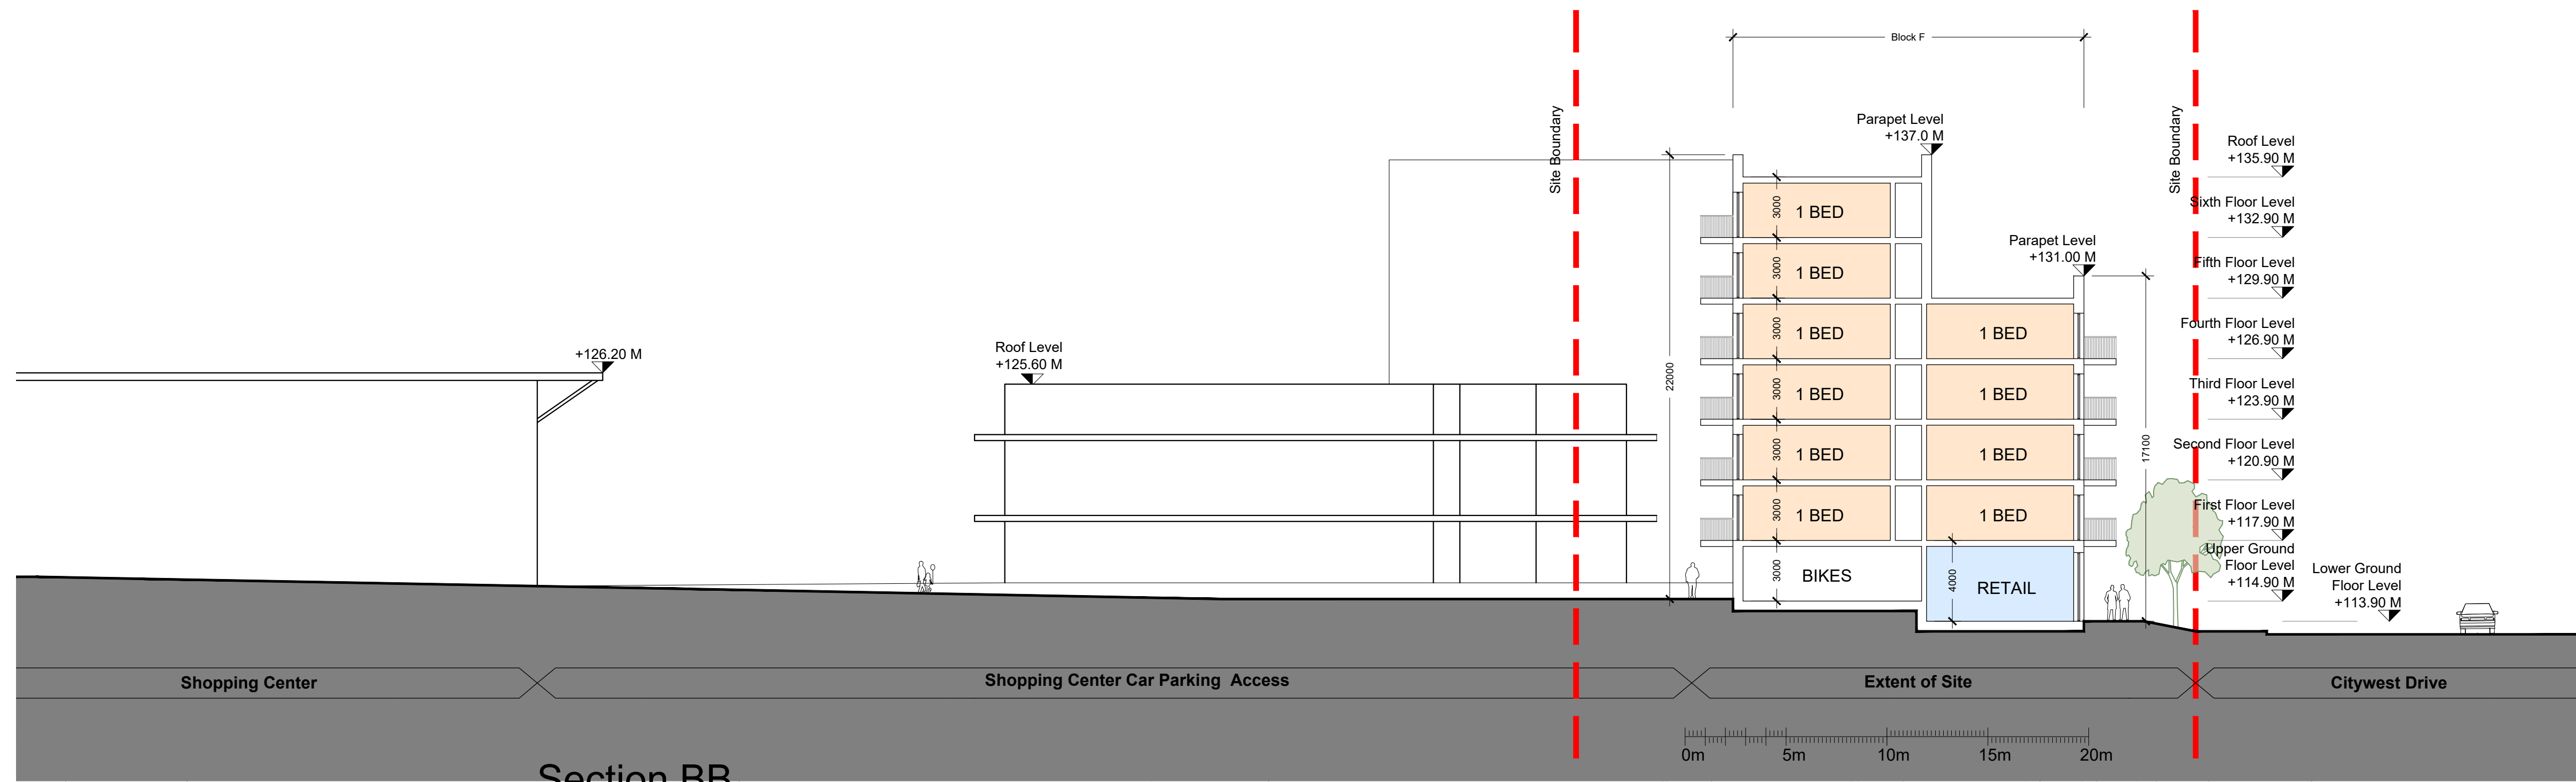


Section AA
Scale: 1:200 @ A0

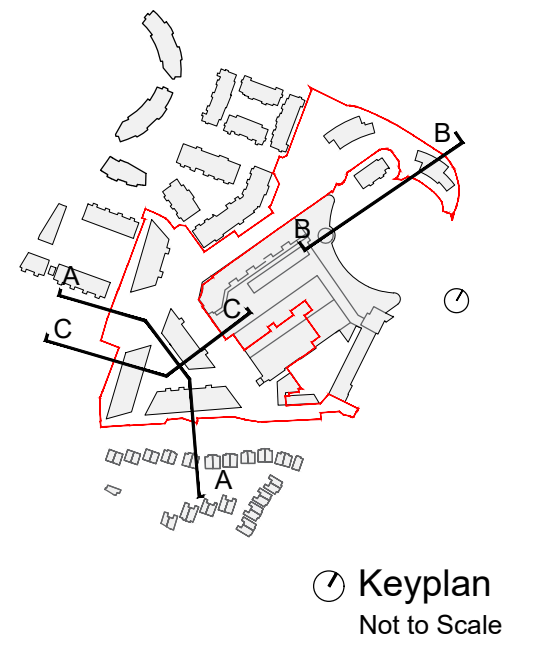

Section BB
Scale: 1:200 @ A0

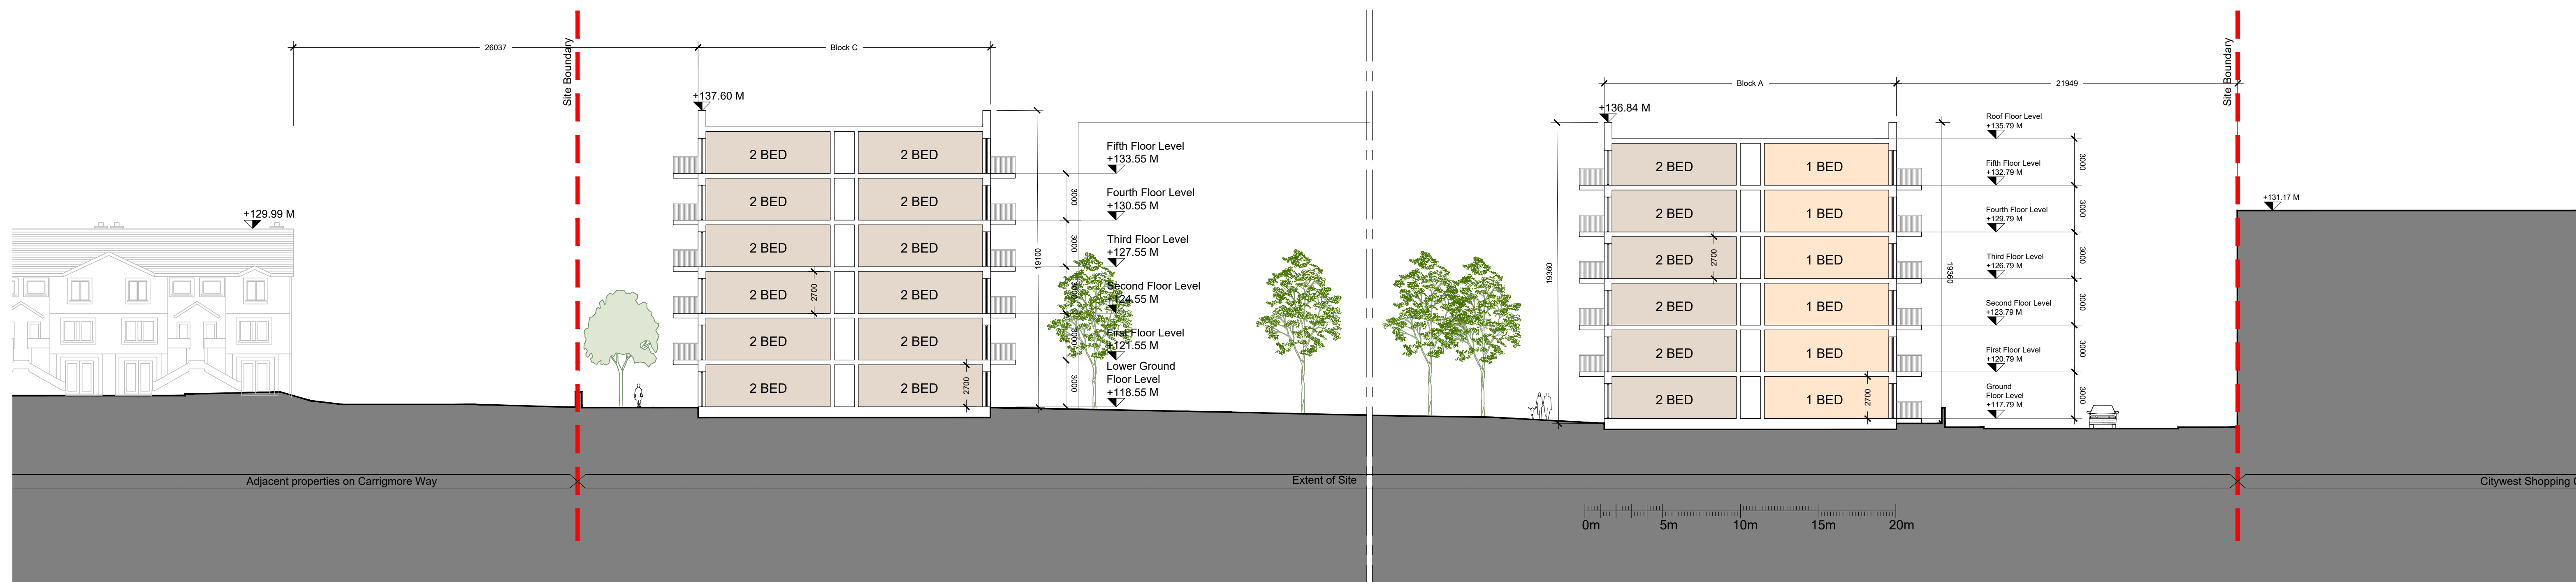

Section CC
Scale: 1:200 @ A0

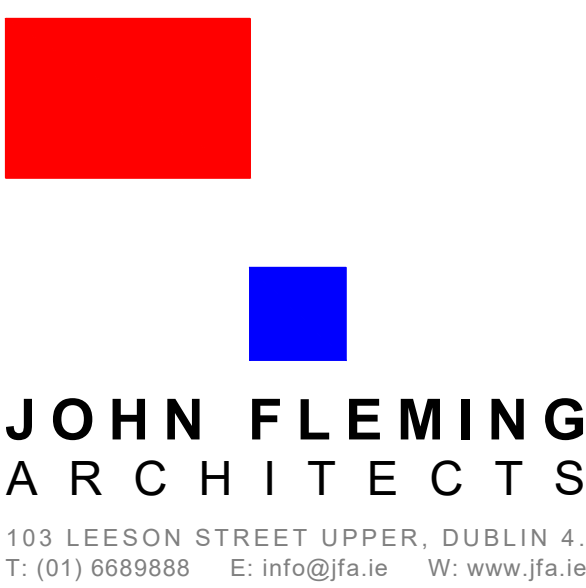

103 LEESON STREET UPPER, DUBLIN 4,
T: (01) 6683888 E: info@jfa.ie W: www.jfa.ie

CLIENT
OBSF(I) Limited

PROJECT
Housing Development at Citywest
Citywest, South Dublin

DRAWING

Proposed Sections	
SCALE	JOB NO.
1:200	1833
DRAWN BY	OC/NLD
DATE	September 2019
DRAWING NUMBER	REVISION
P-9-008	0
DRAWING LOCATION	

DRAWING STATUS
PLANNING