
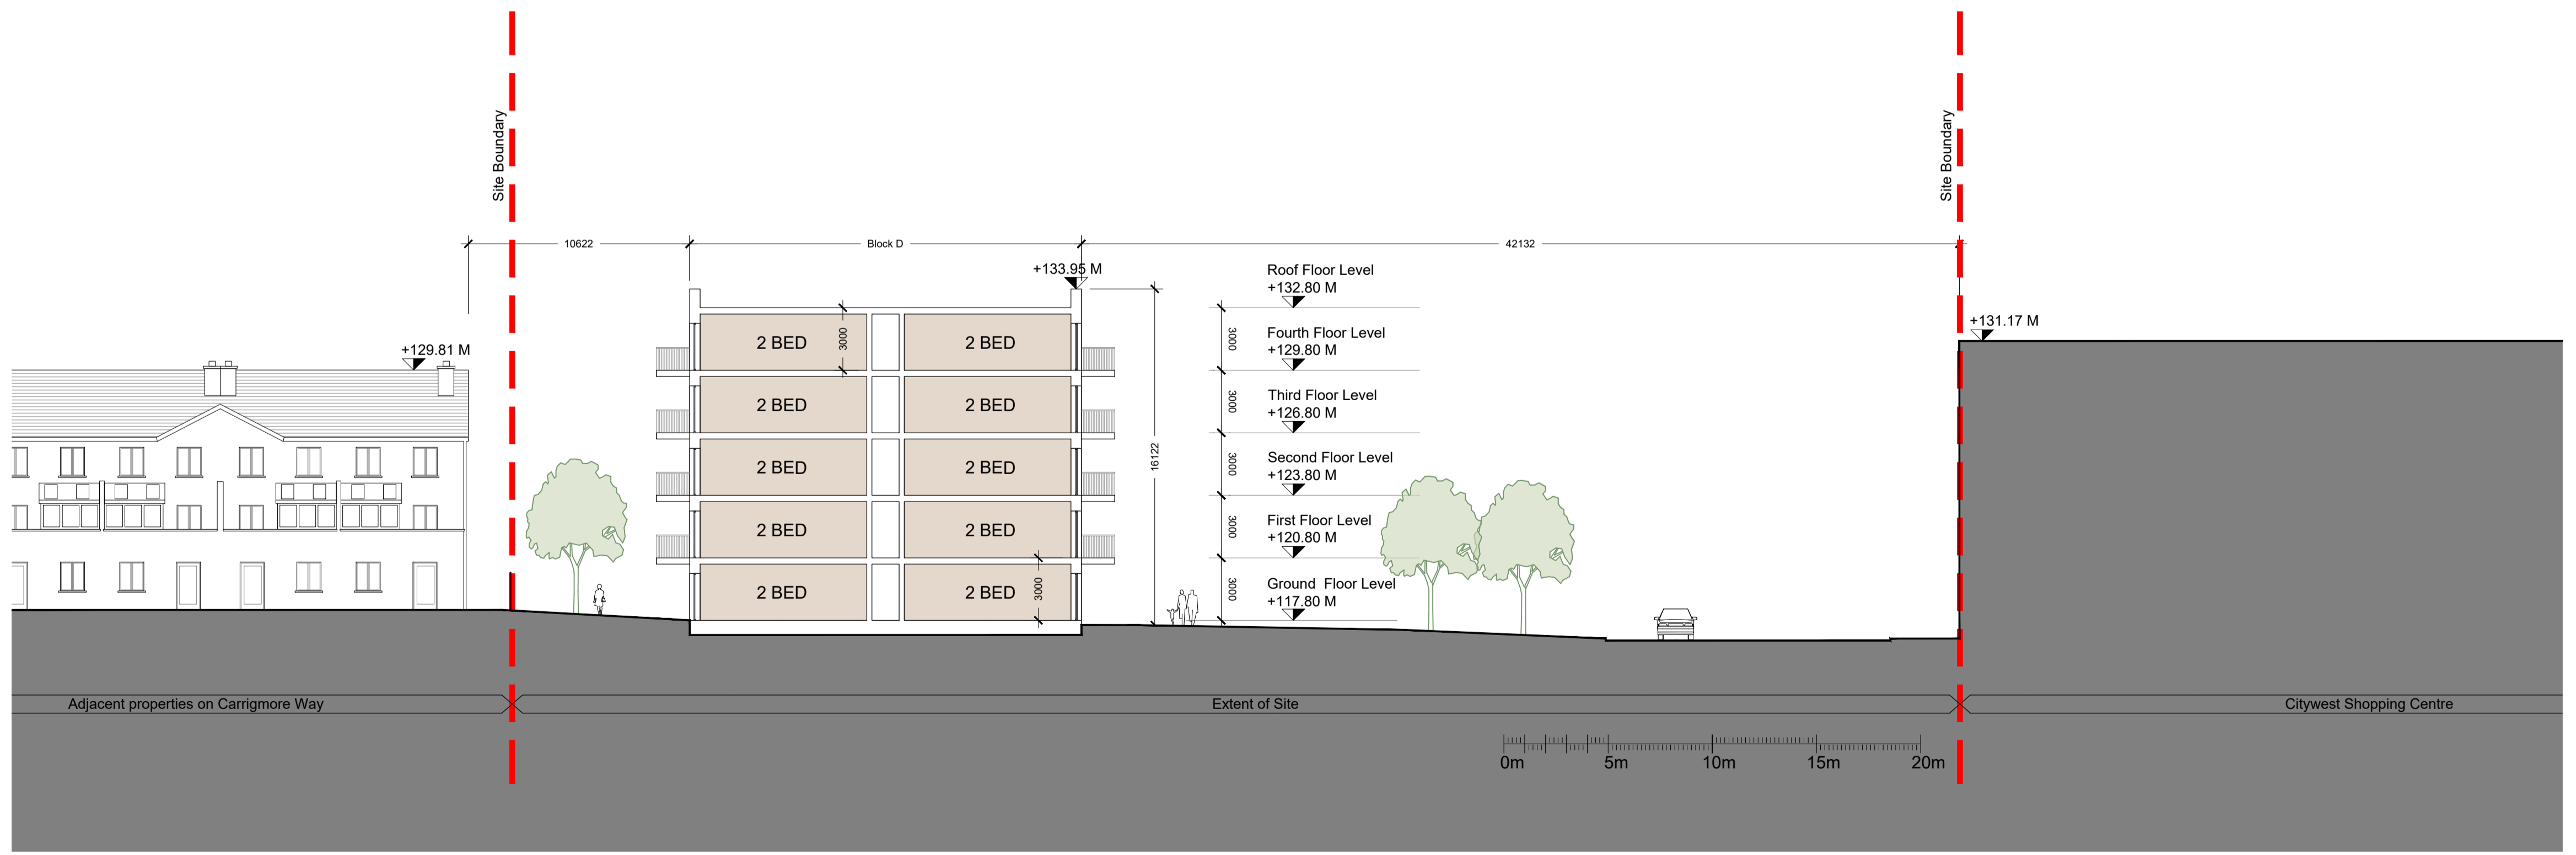
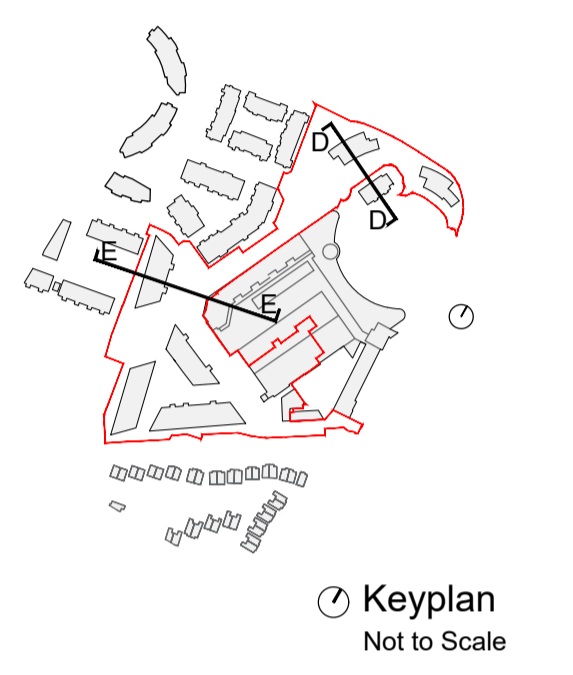


- GENERAL NOTES**
1. COPYRIGHT RESERVED
 2. DO NOT SCALE DRAWING. USE FIGURED DIMENSIONS ONLY.
 3. ALL DISCREPANCIES TO BE REPORTED TO ARCHITECT.
 4. THE CONTRACTOR IS RESPONSIBLE FOR CHECKING ALL LEVELS AND DIMENSIONS.
 5. ALL STRUCTURE TO BE TO STRUCTURAL ENGINEERS DETAILS.
 6. ALL MECH/ELEC SERVICES TO SERVICES ENGINEERS DETAILS.
 7. ALL PROPRIETARY ITEMS TO BE INSTALLED IN ACCORDANCE WITH MANUFACTURERS INSTRUCTIONS.
 8. CONTRACTOR IS RESPONSIBLE FOR THE COORDINATION OF STRUCTURE FINISHES AND SERVICES.

REV	DATE	DESCRIPTION	BY

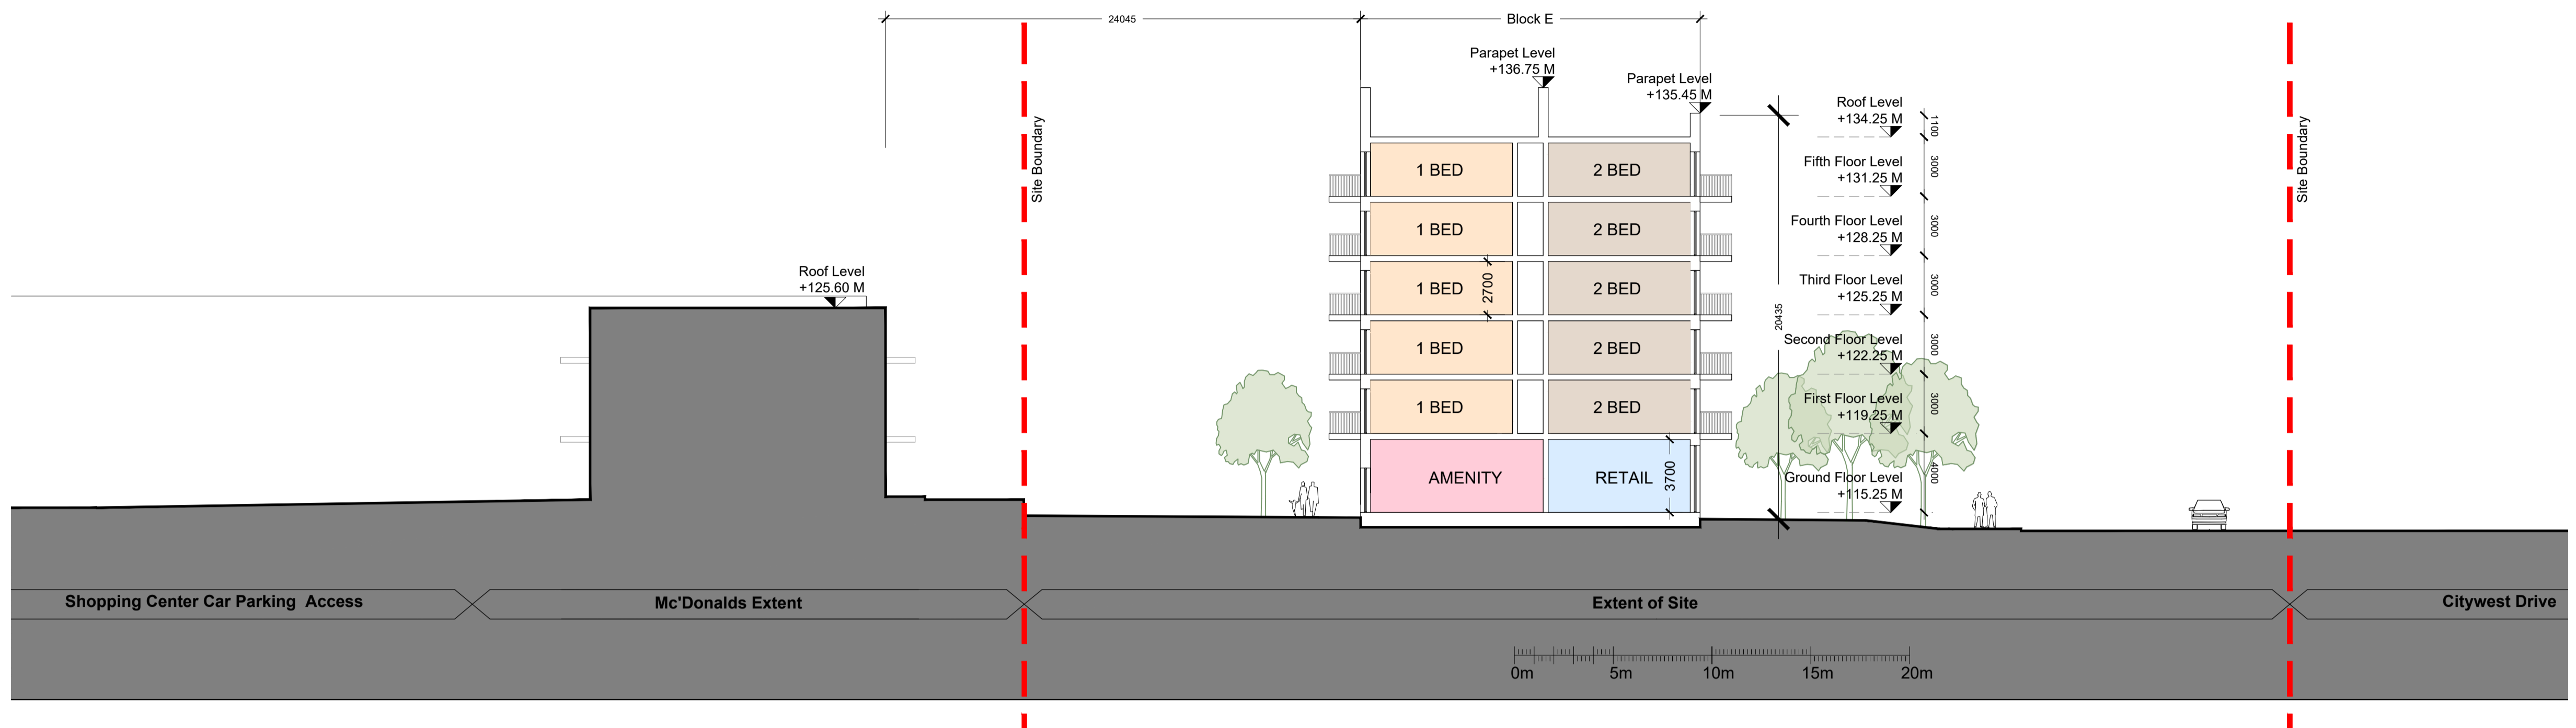

JOHN FLEMING ARCHITECTS
103 LEESON STREET UPPER, DUBLIN 4.
T: (01) 6669888 E: info@jfa.ie W: www.jfa.ie

CLIENT: OBSF(I) Limited

PROJECT: Housing Development at Citywest
Citywest, South Dublin

DRAWING

Proposed Sections

SCALE	JOB NO.
1:200	1833
DRAWN BY	OCNLD
DATE	September 2019
DRAWING NUMBER	REVISION
P-9-009	0

DRAWING LOCATION: \\18-jfa\18333-planning\2.1-planning-application\1.2.dwg

DRAWING STATUS: **PLANNING**